


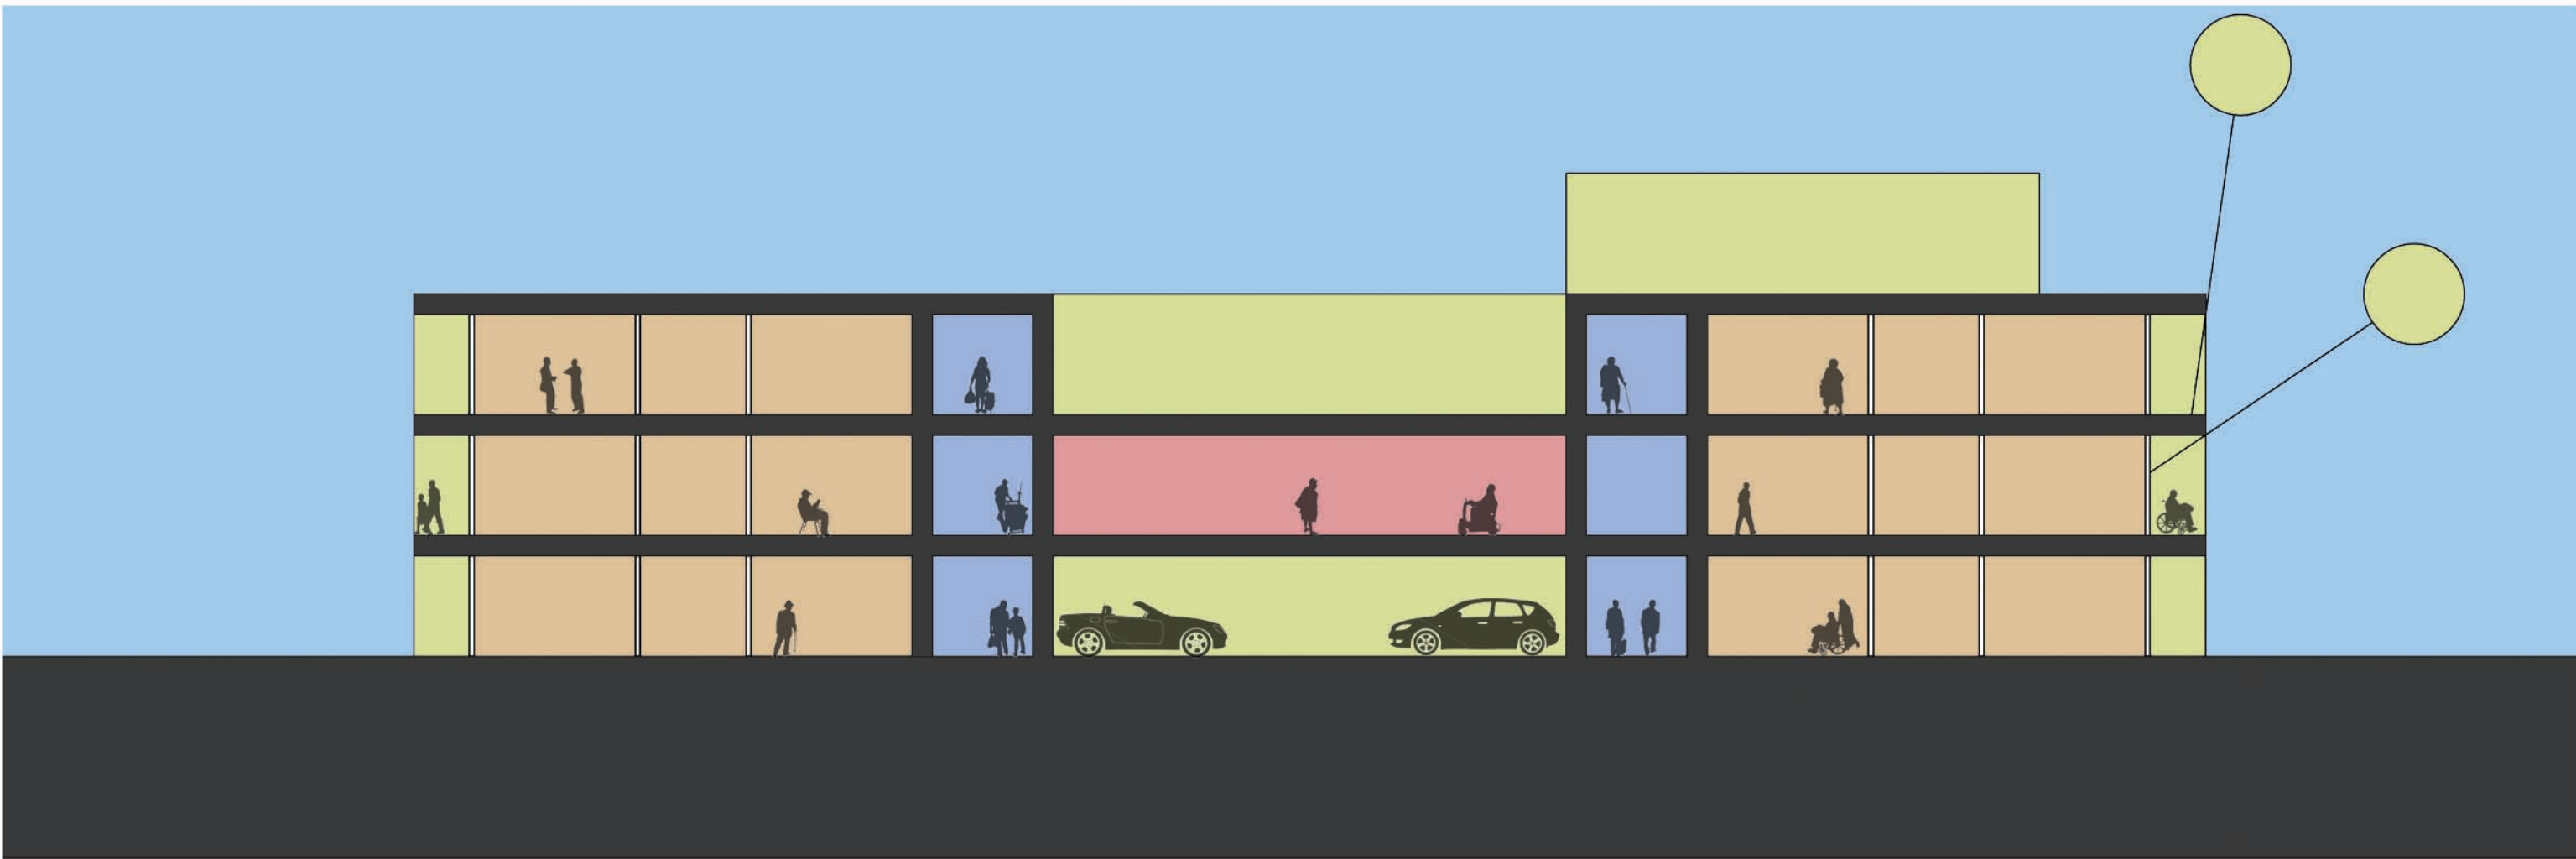


Section 1"=16'



Elevation 1"=16'



2 Bedroom Suite Plan 1"=8'

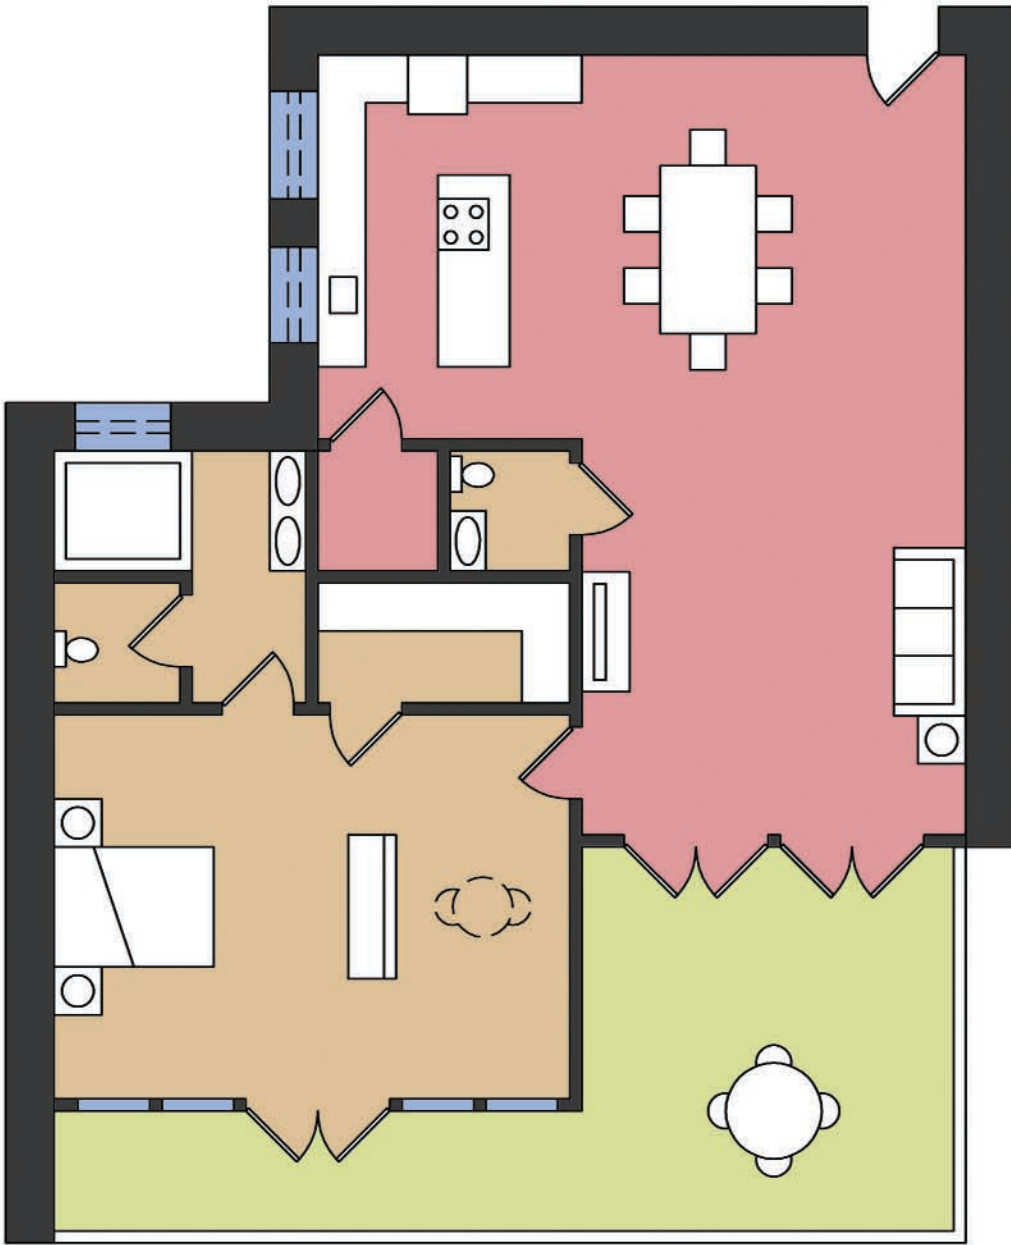

1 Bedroom Suite Plan 1"=8'