




North Facade Perspective

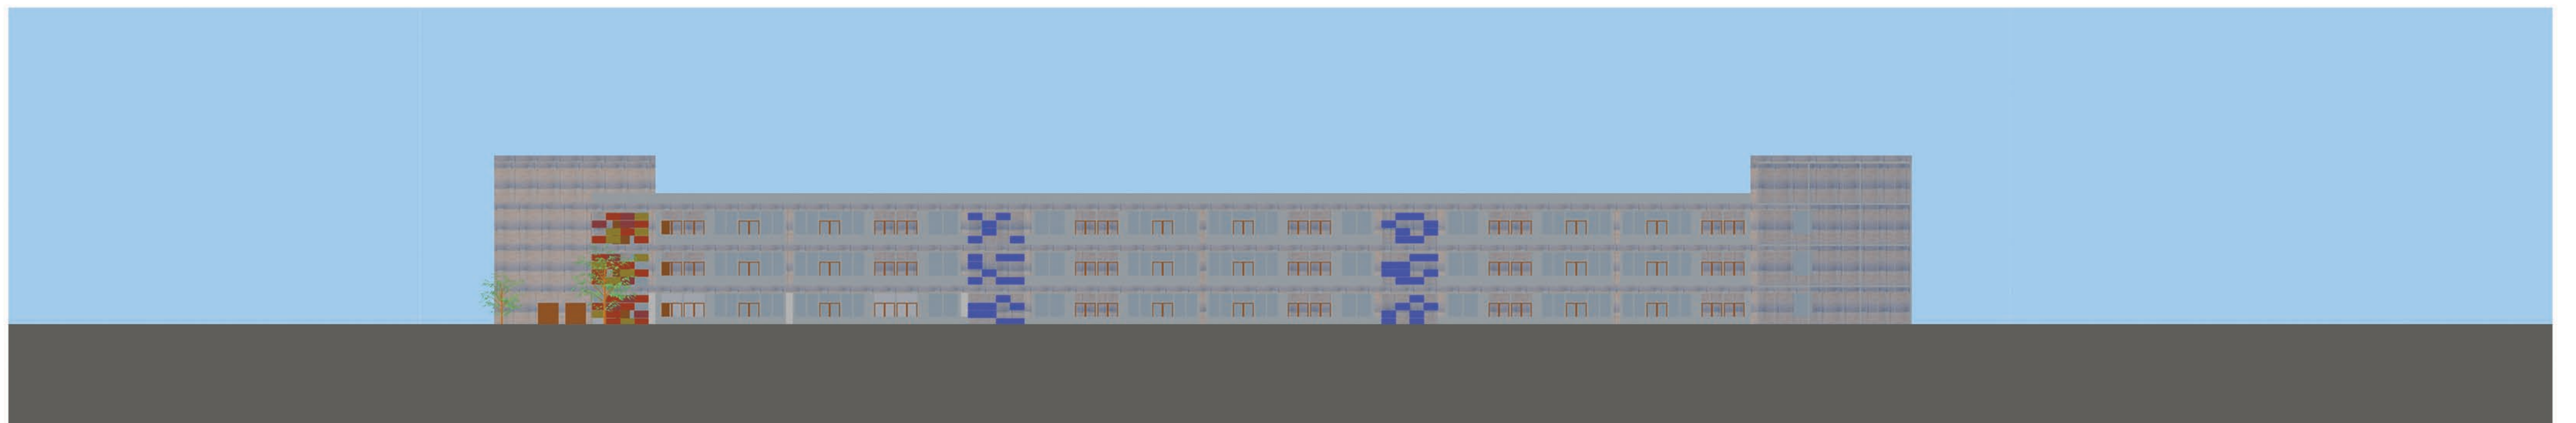

Elevation 1"=32'