



Progression

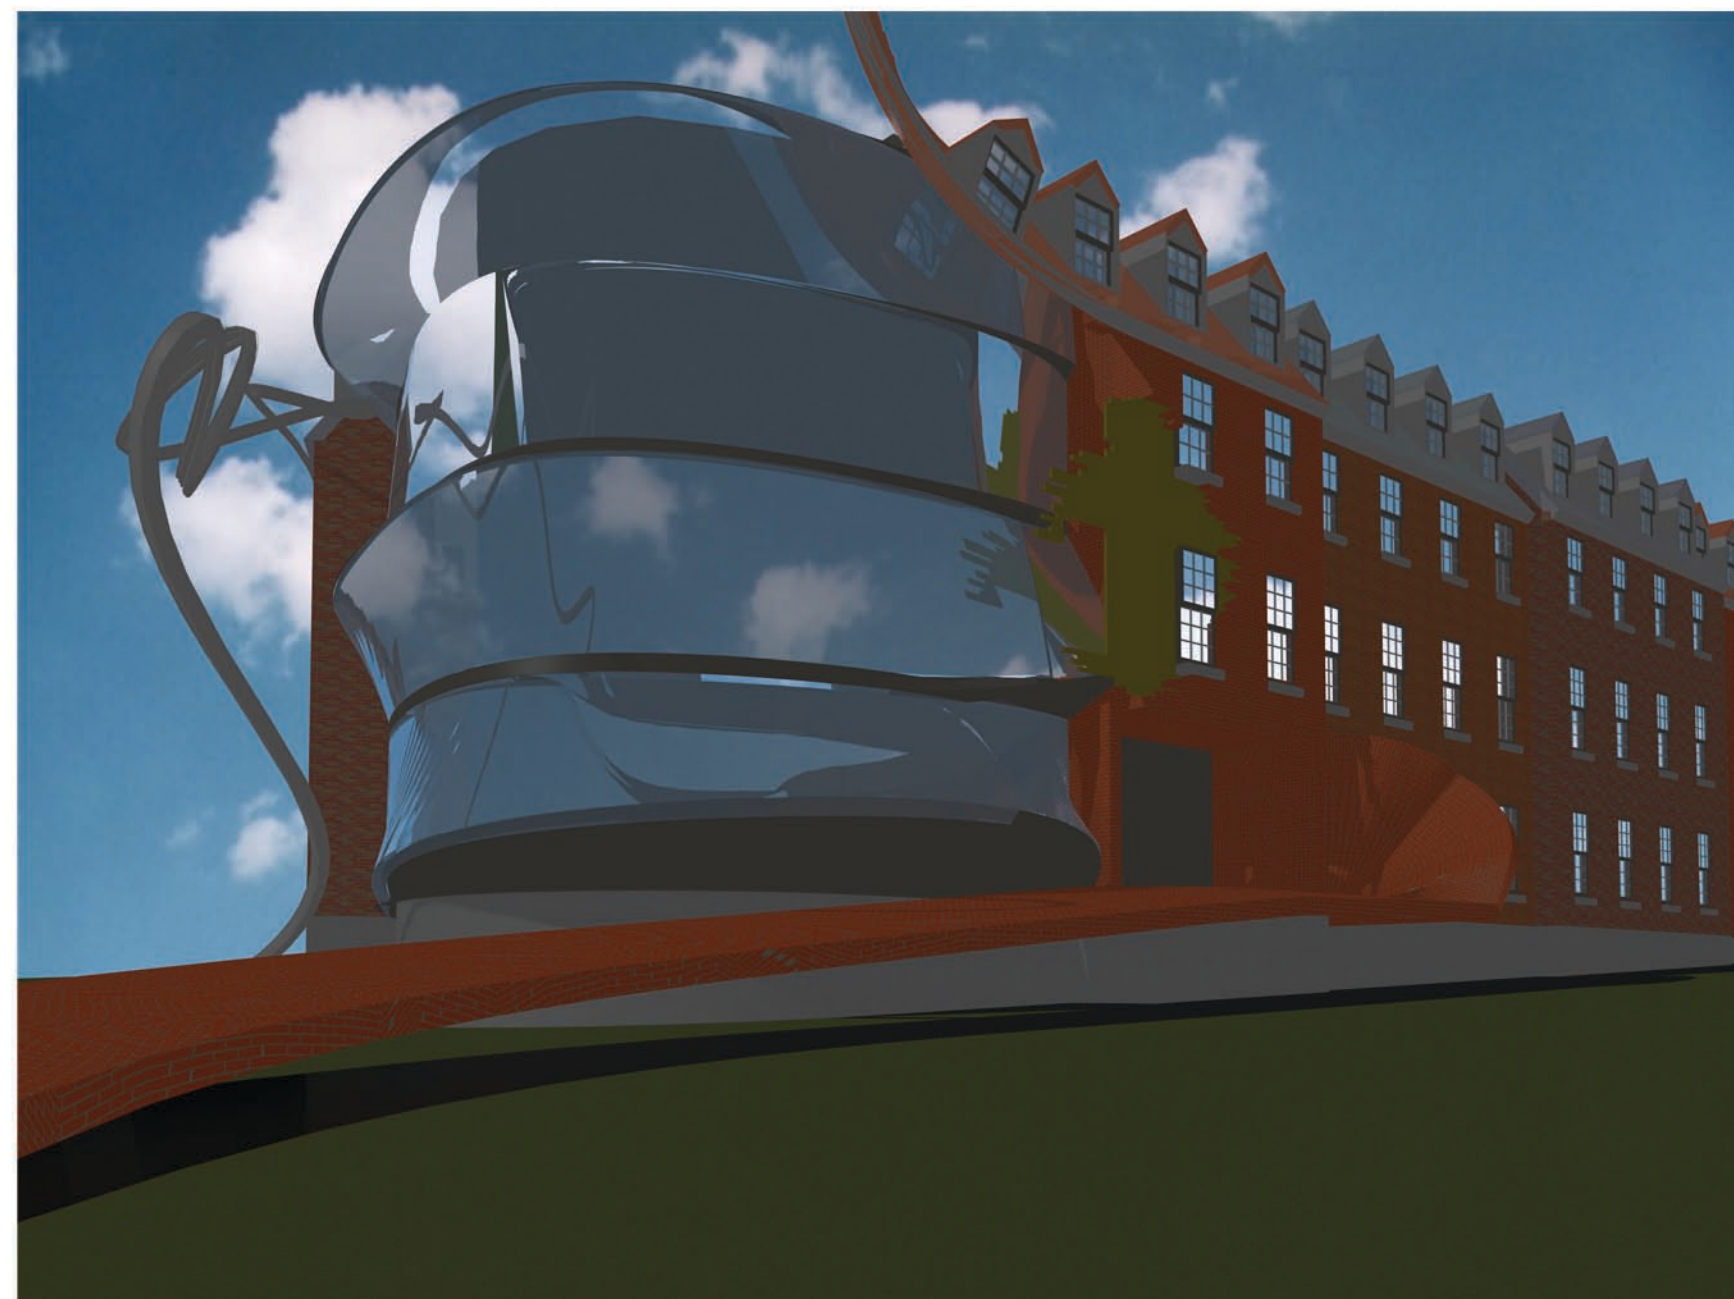

Site Plan 1/32"=1'

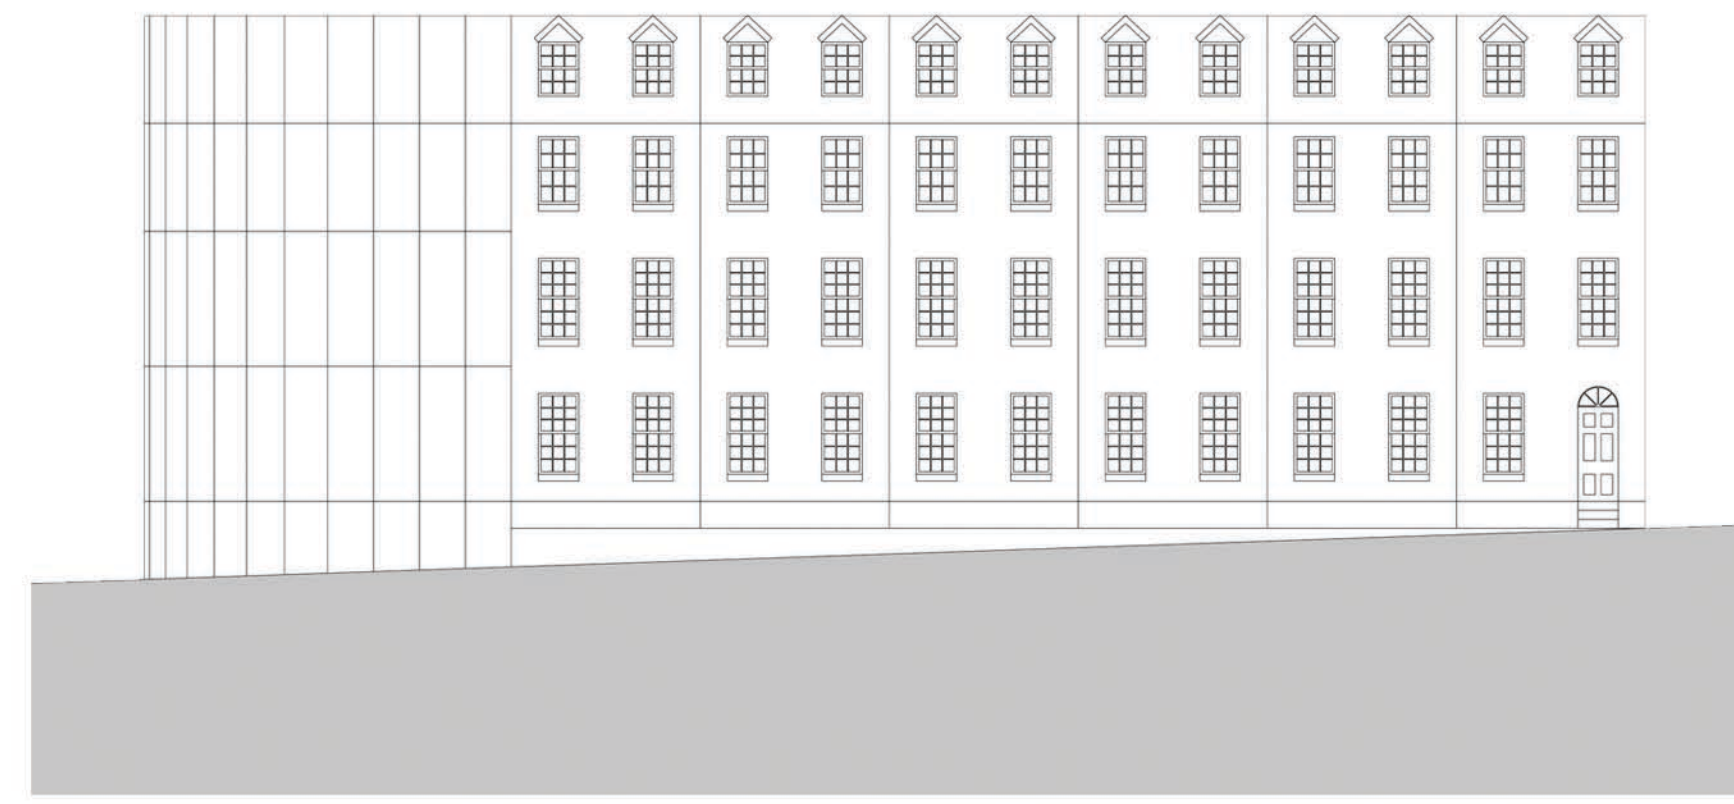


Lancaster Avenue Elevation 1/8"=1'



Lecture Room Section Perspective 1/4" =1' at cut



Outdoor Area Perspective

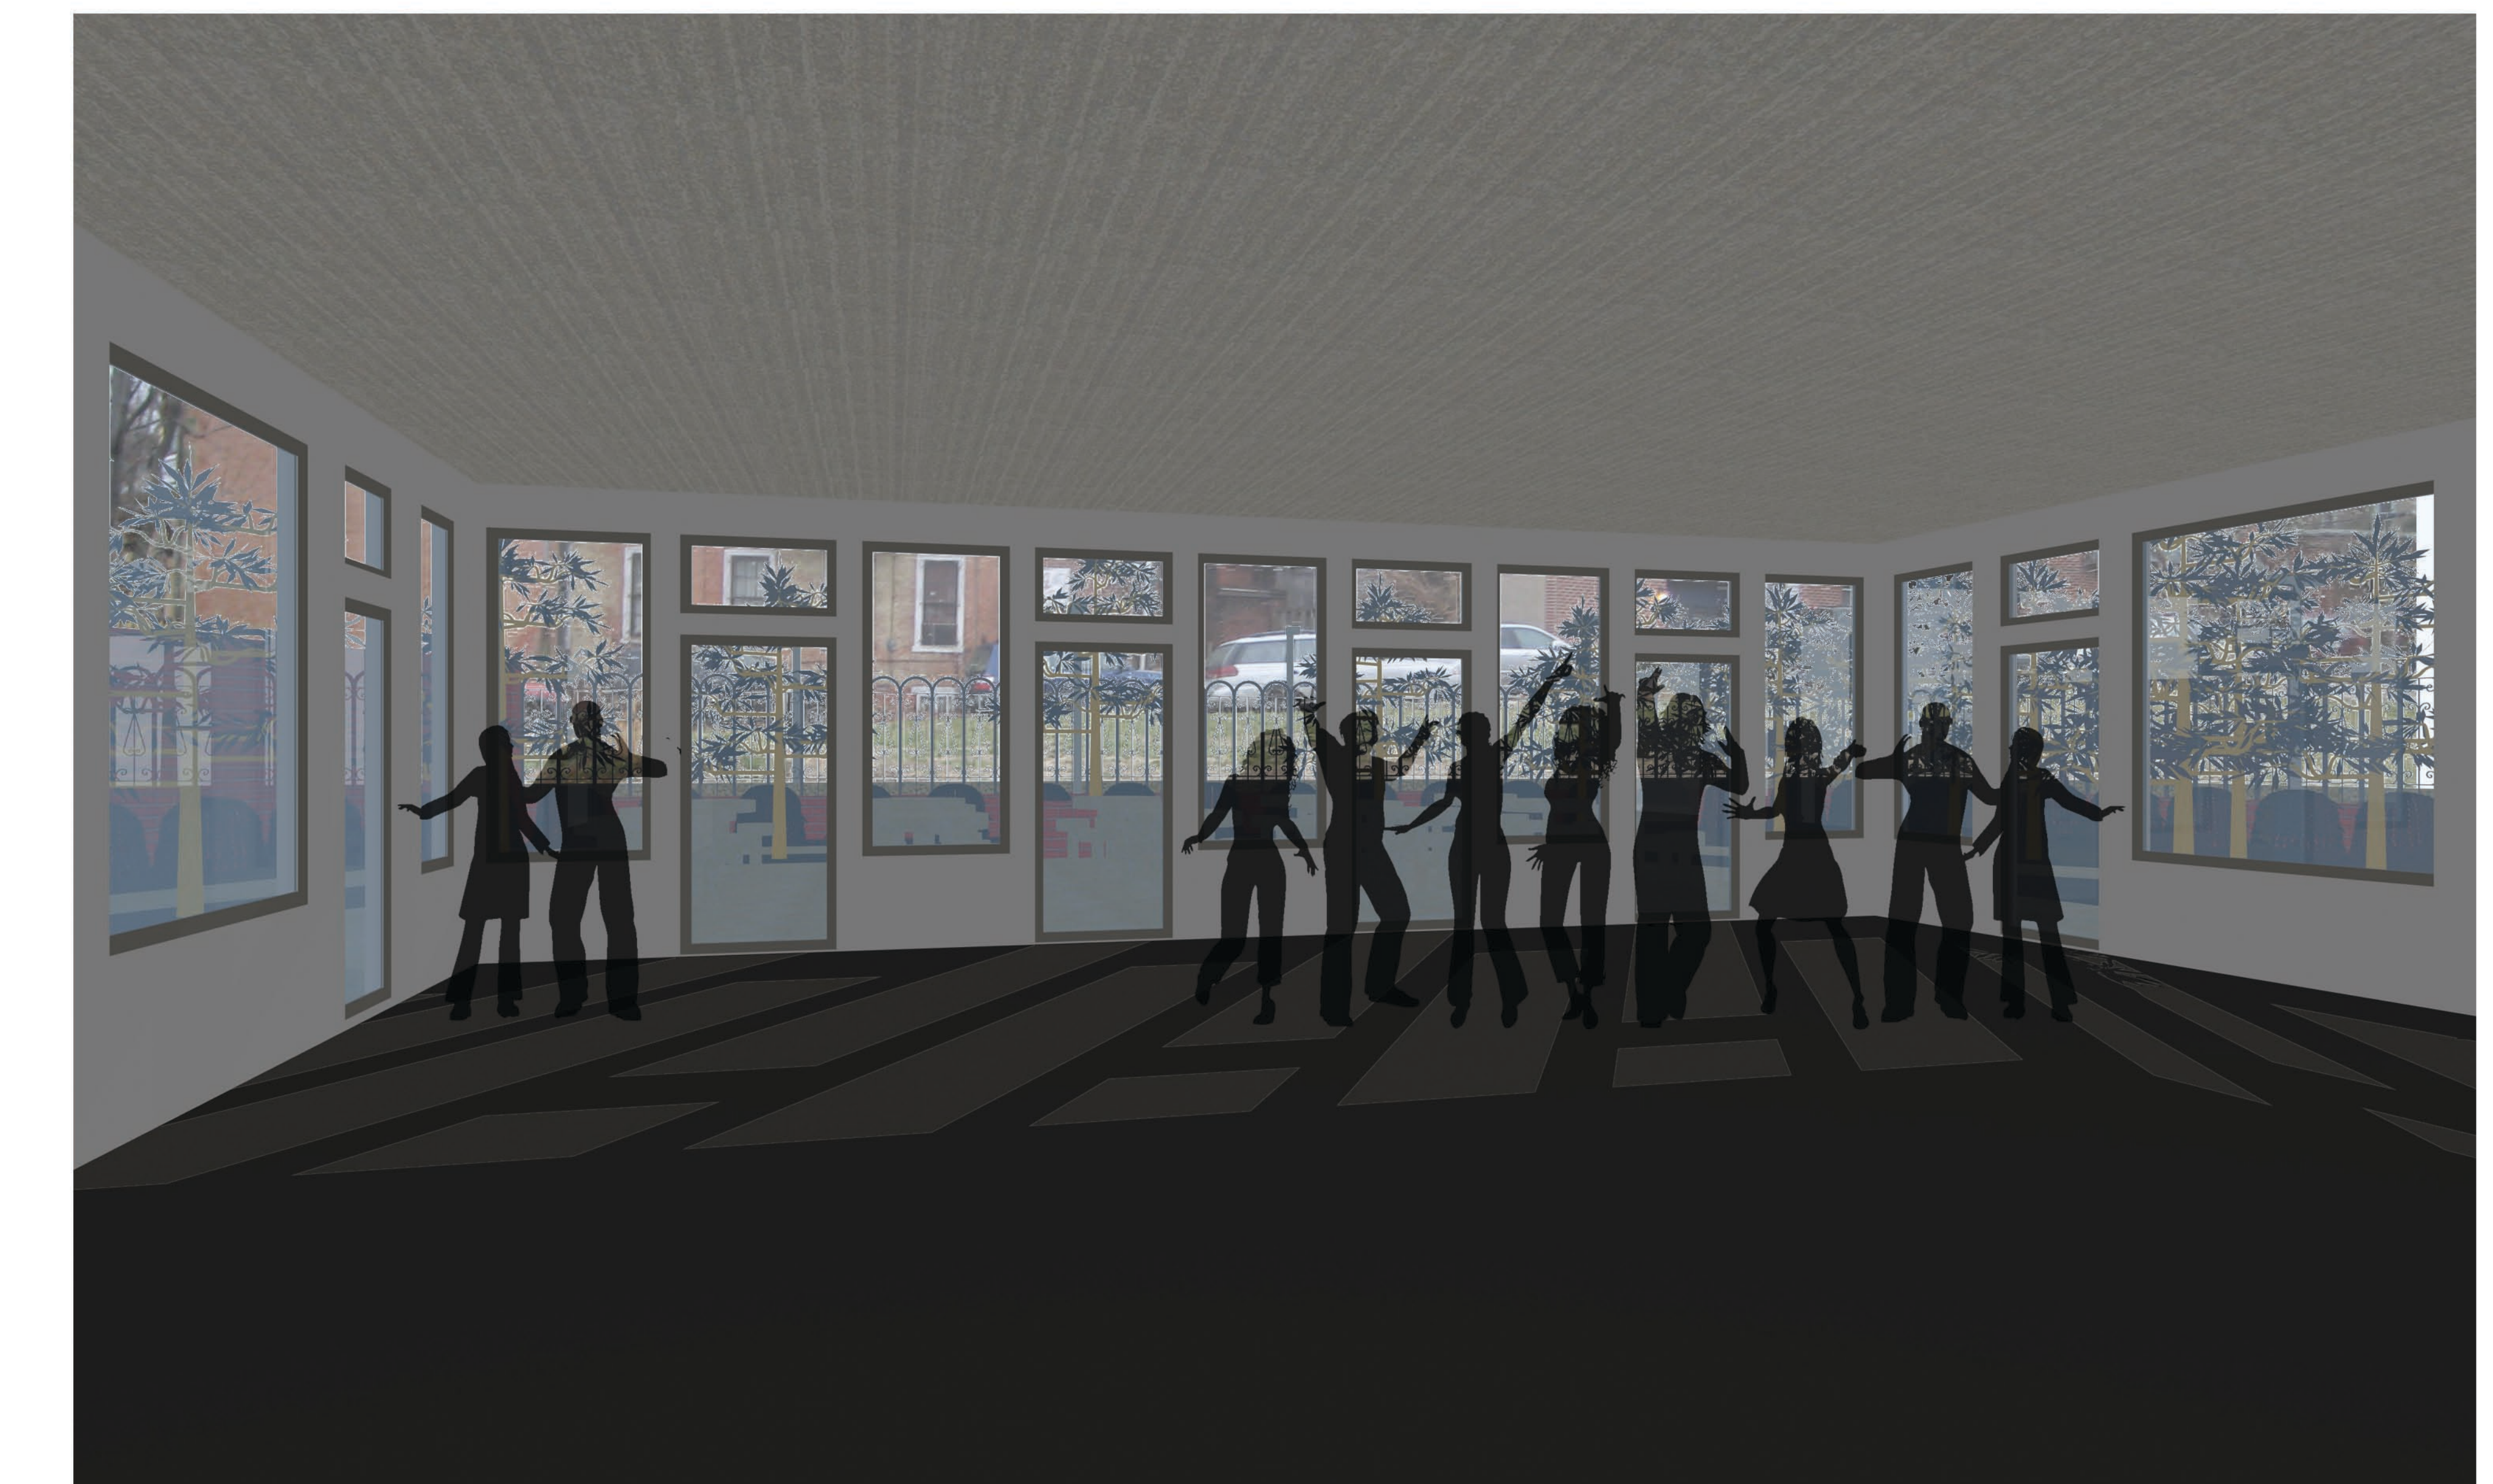

Lecture Hall Interior Perspective

Drexel Dormitory