



LIVE WORK


Barry McIntyre

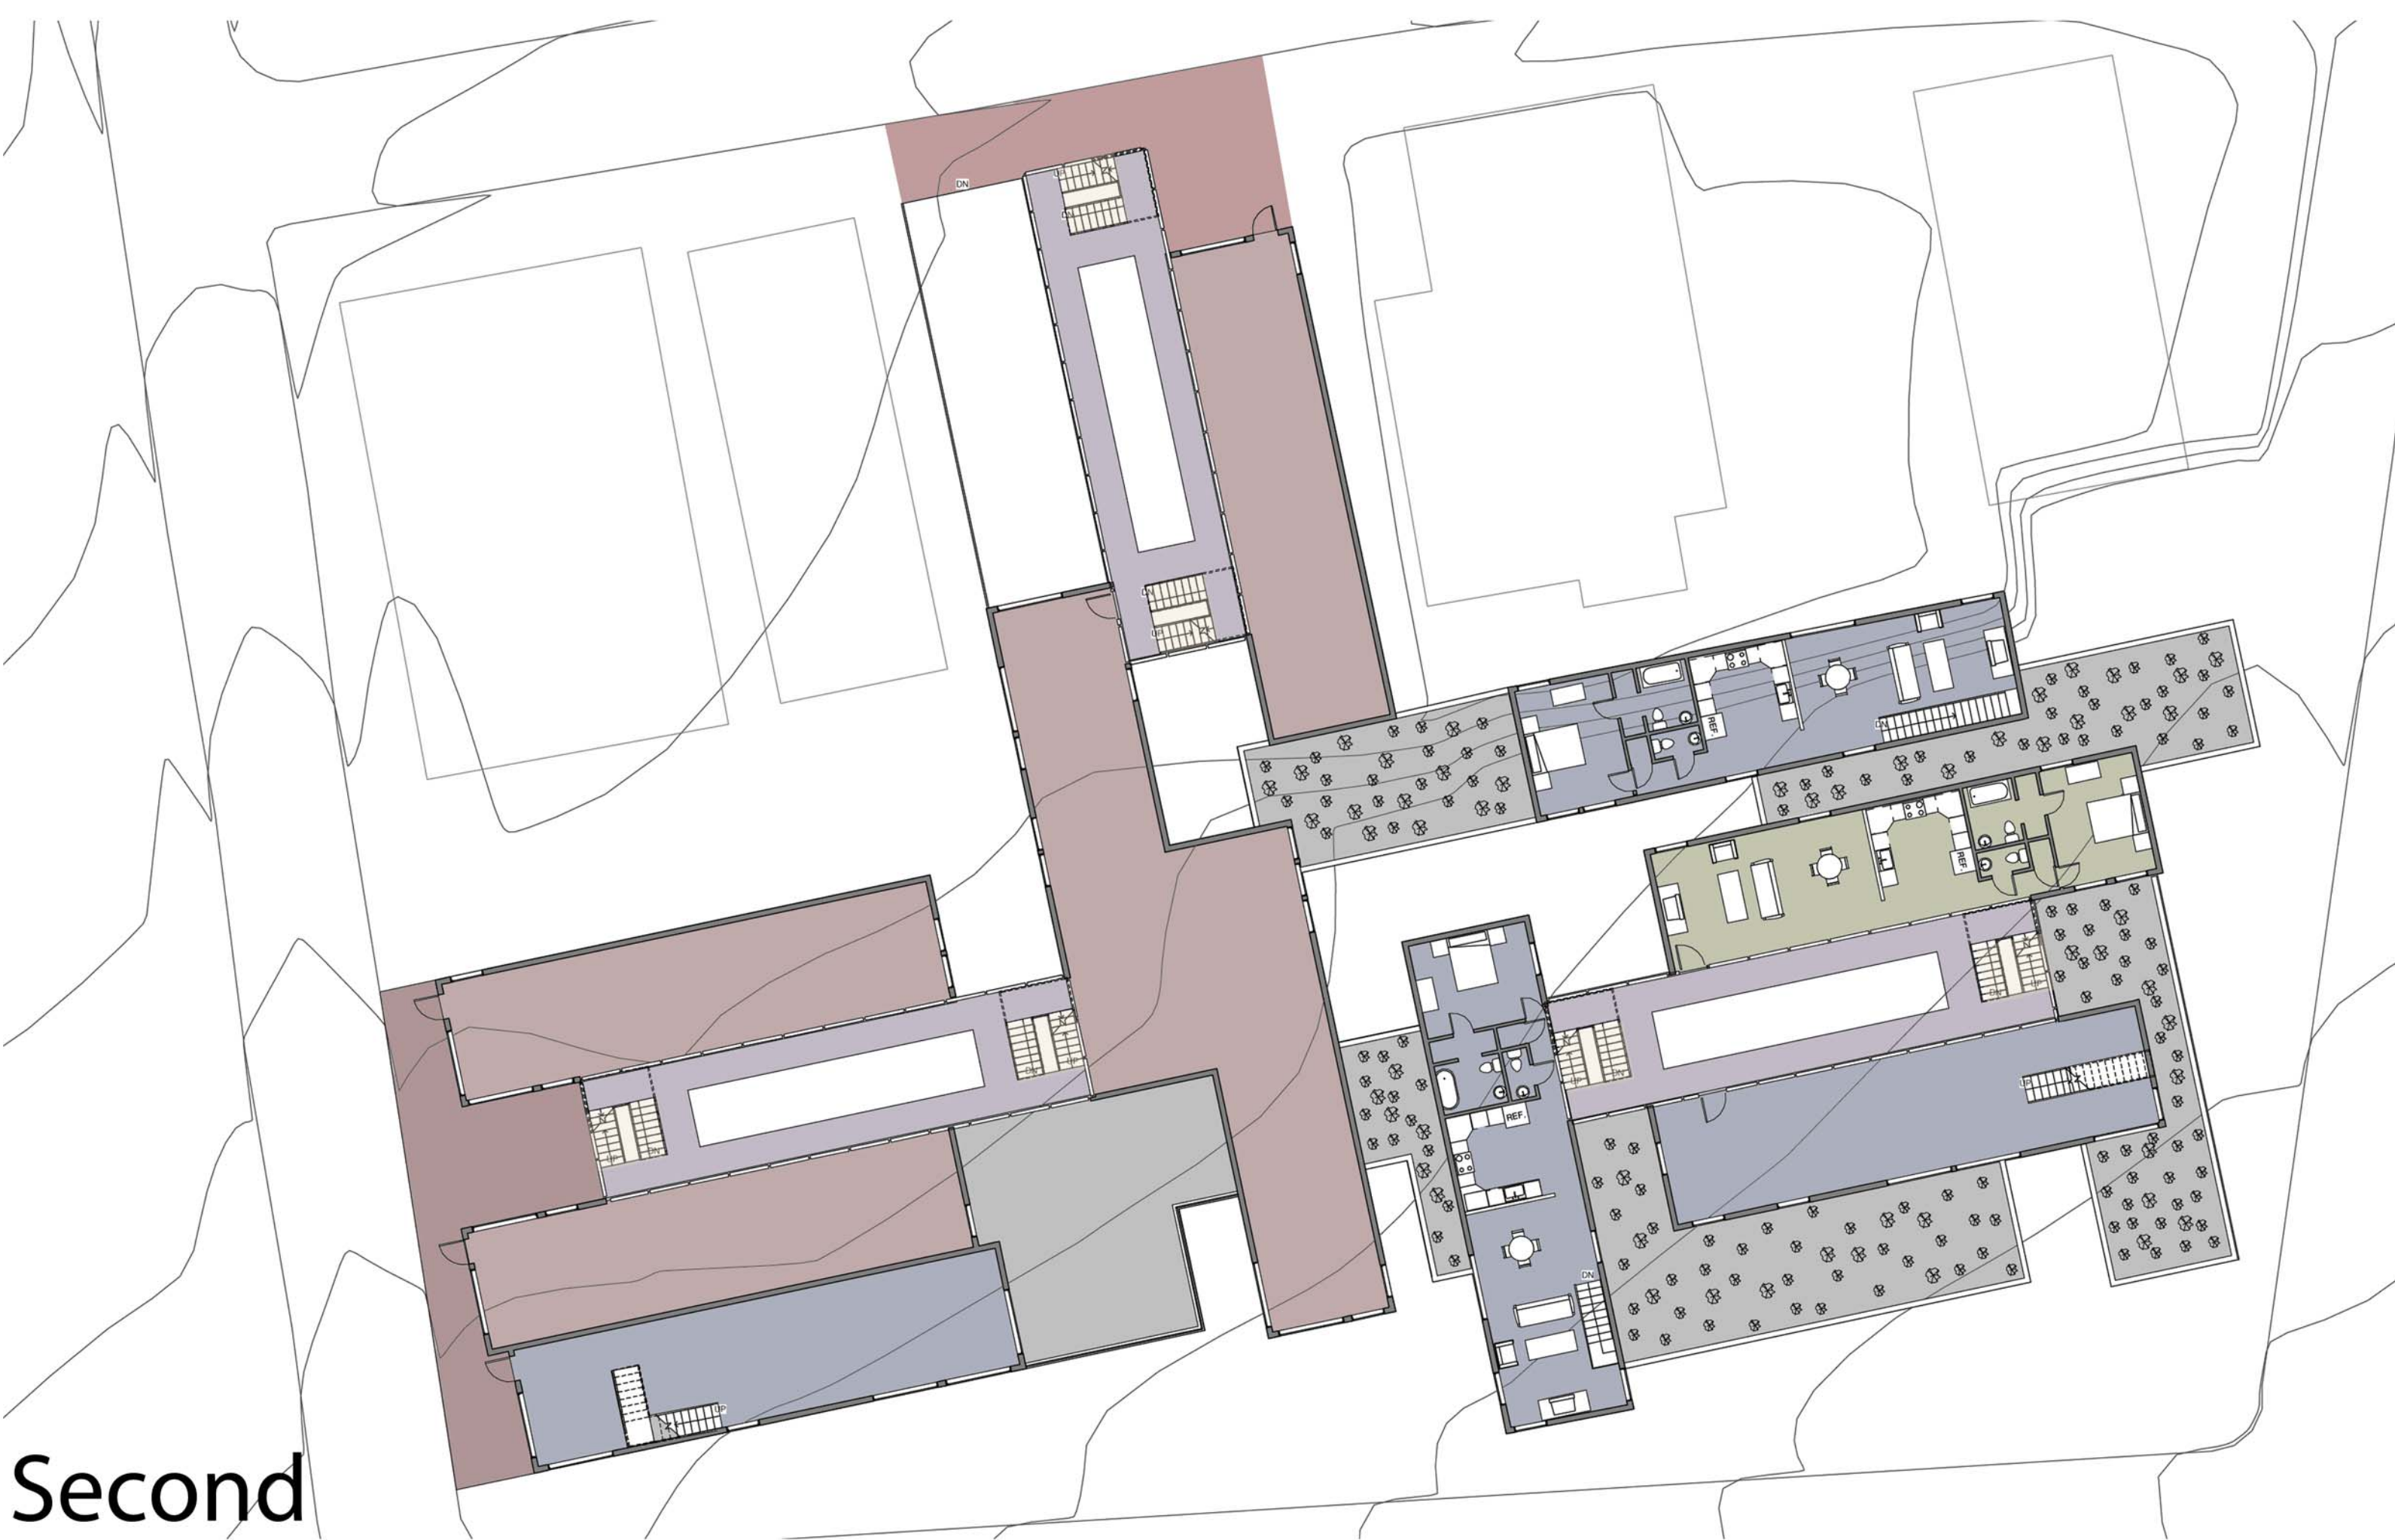

Second

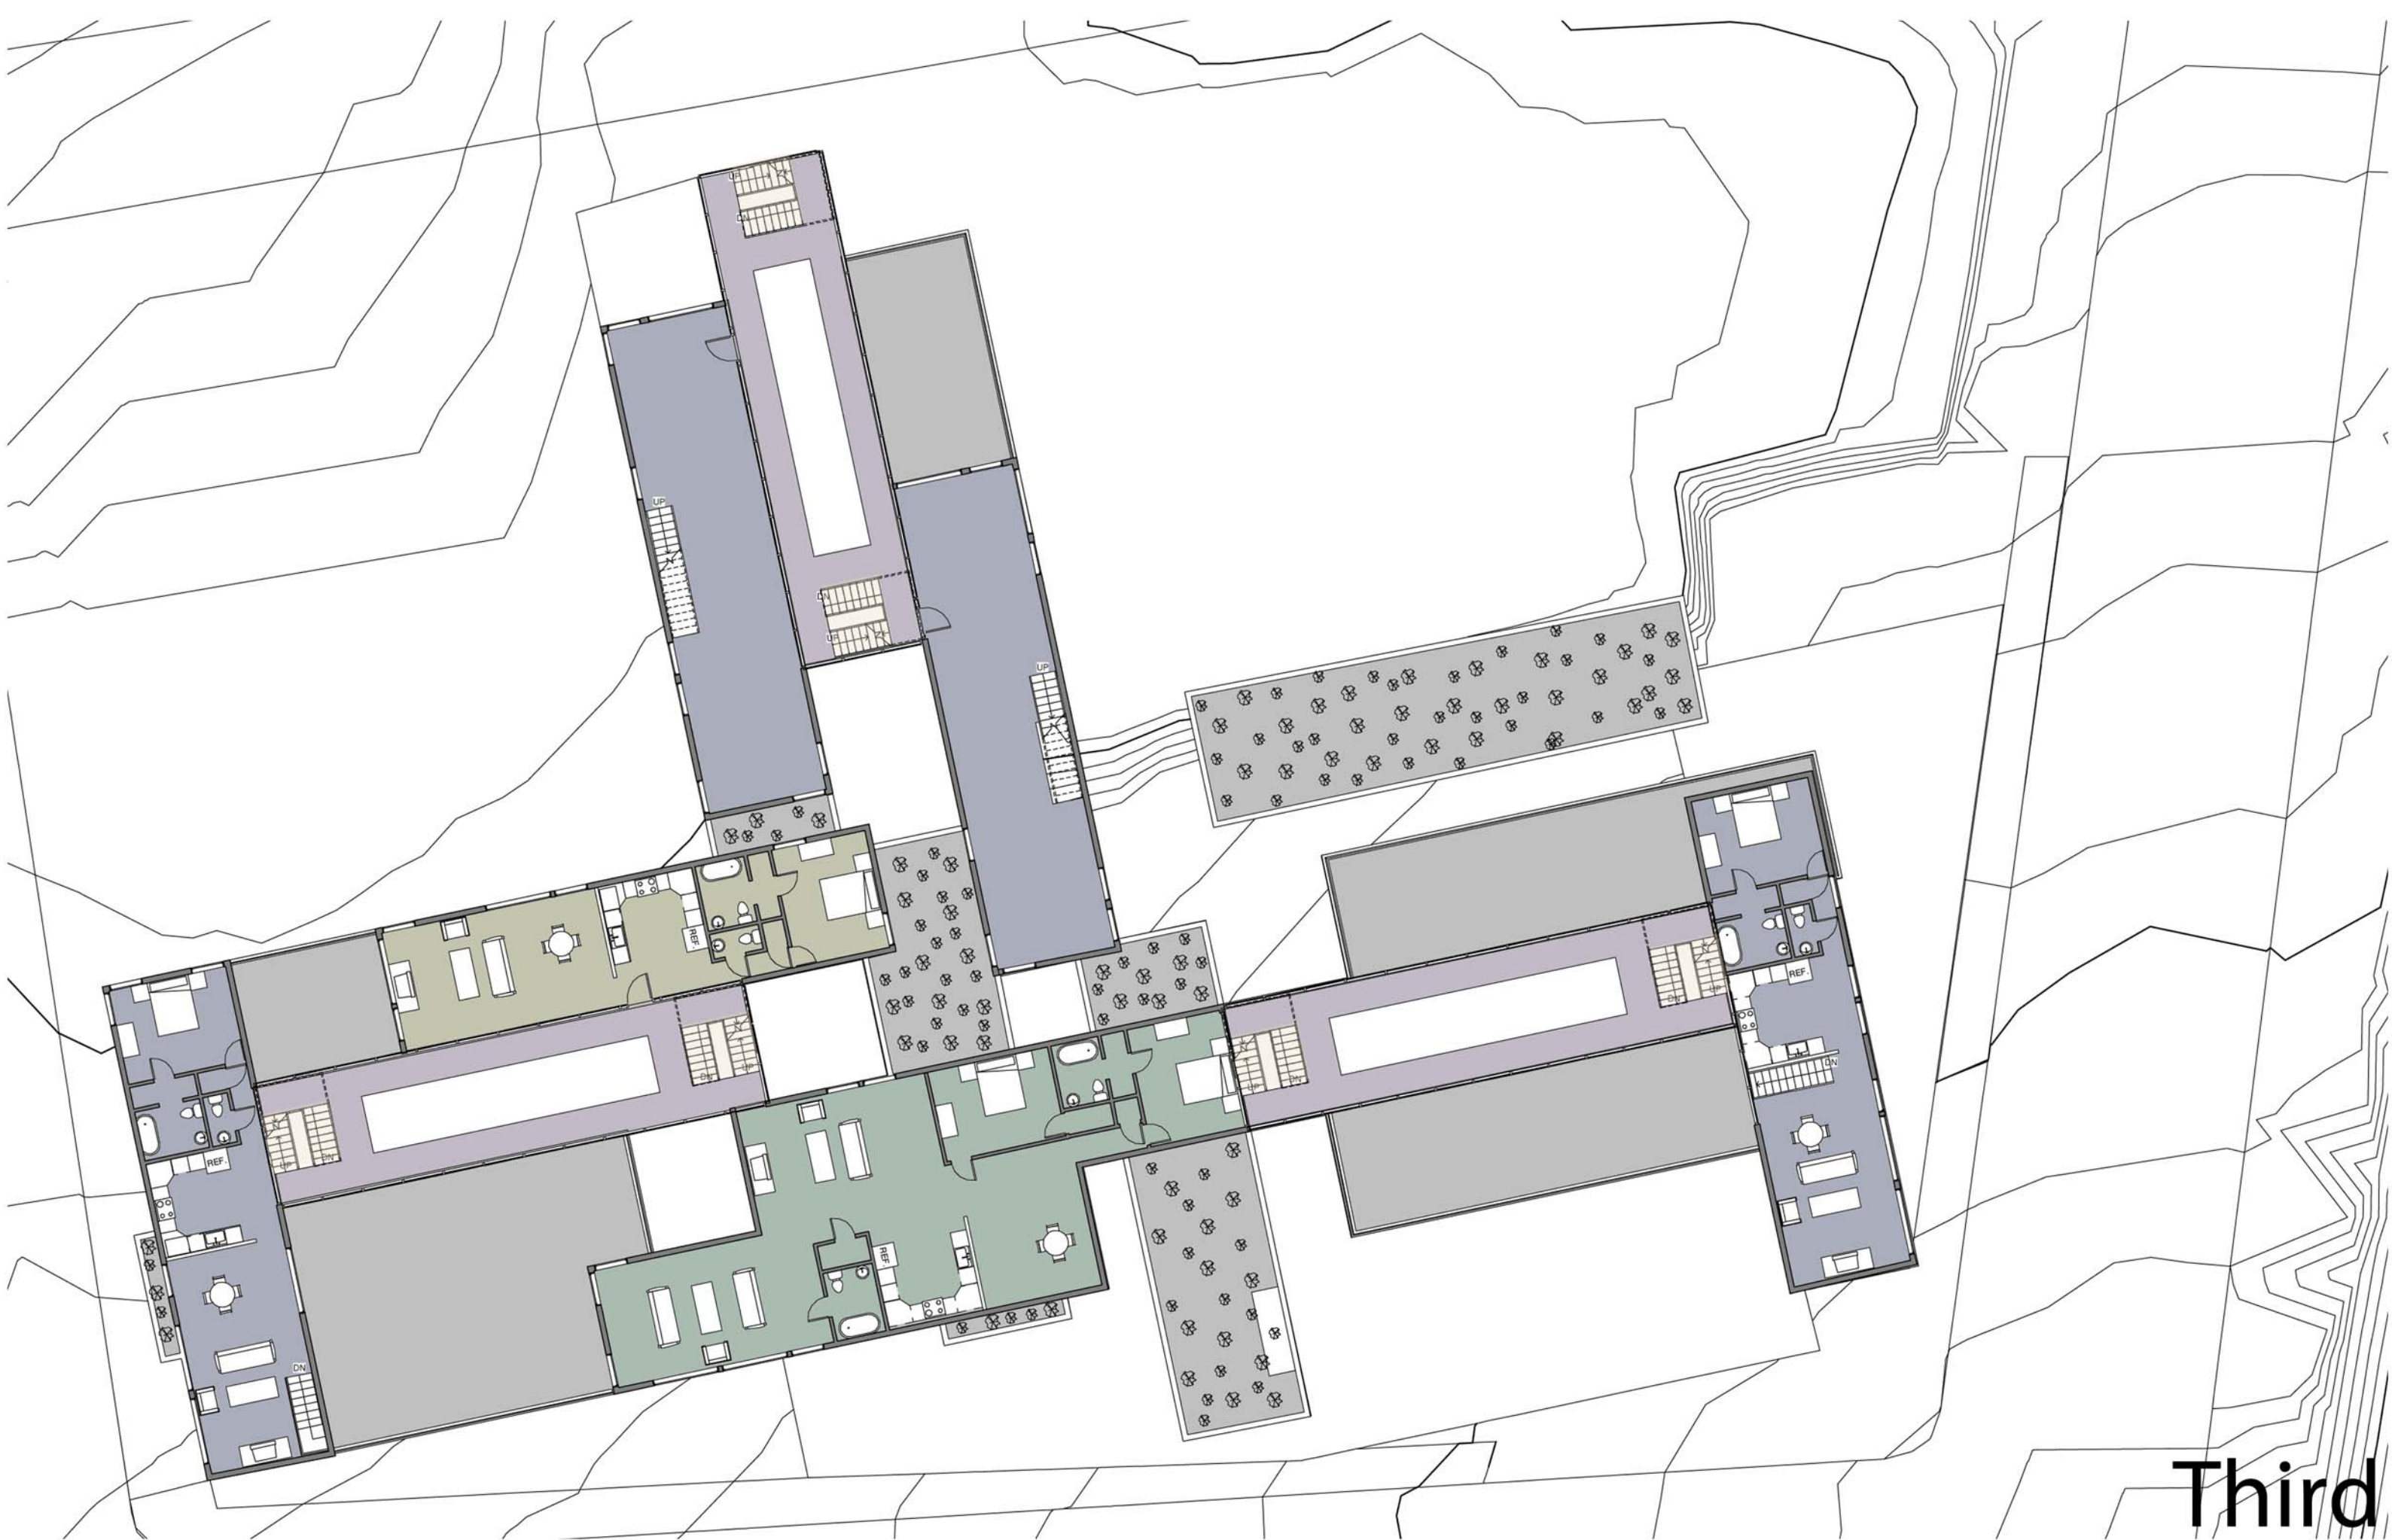

Third

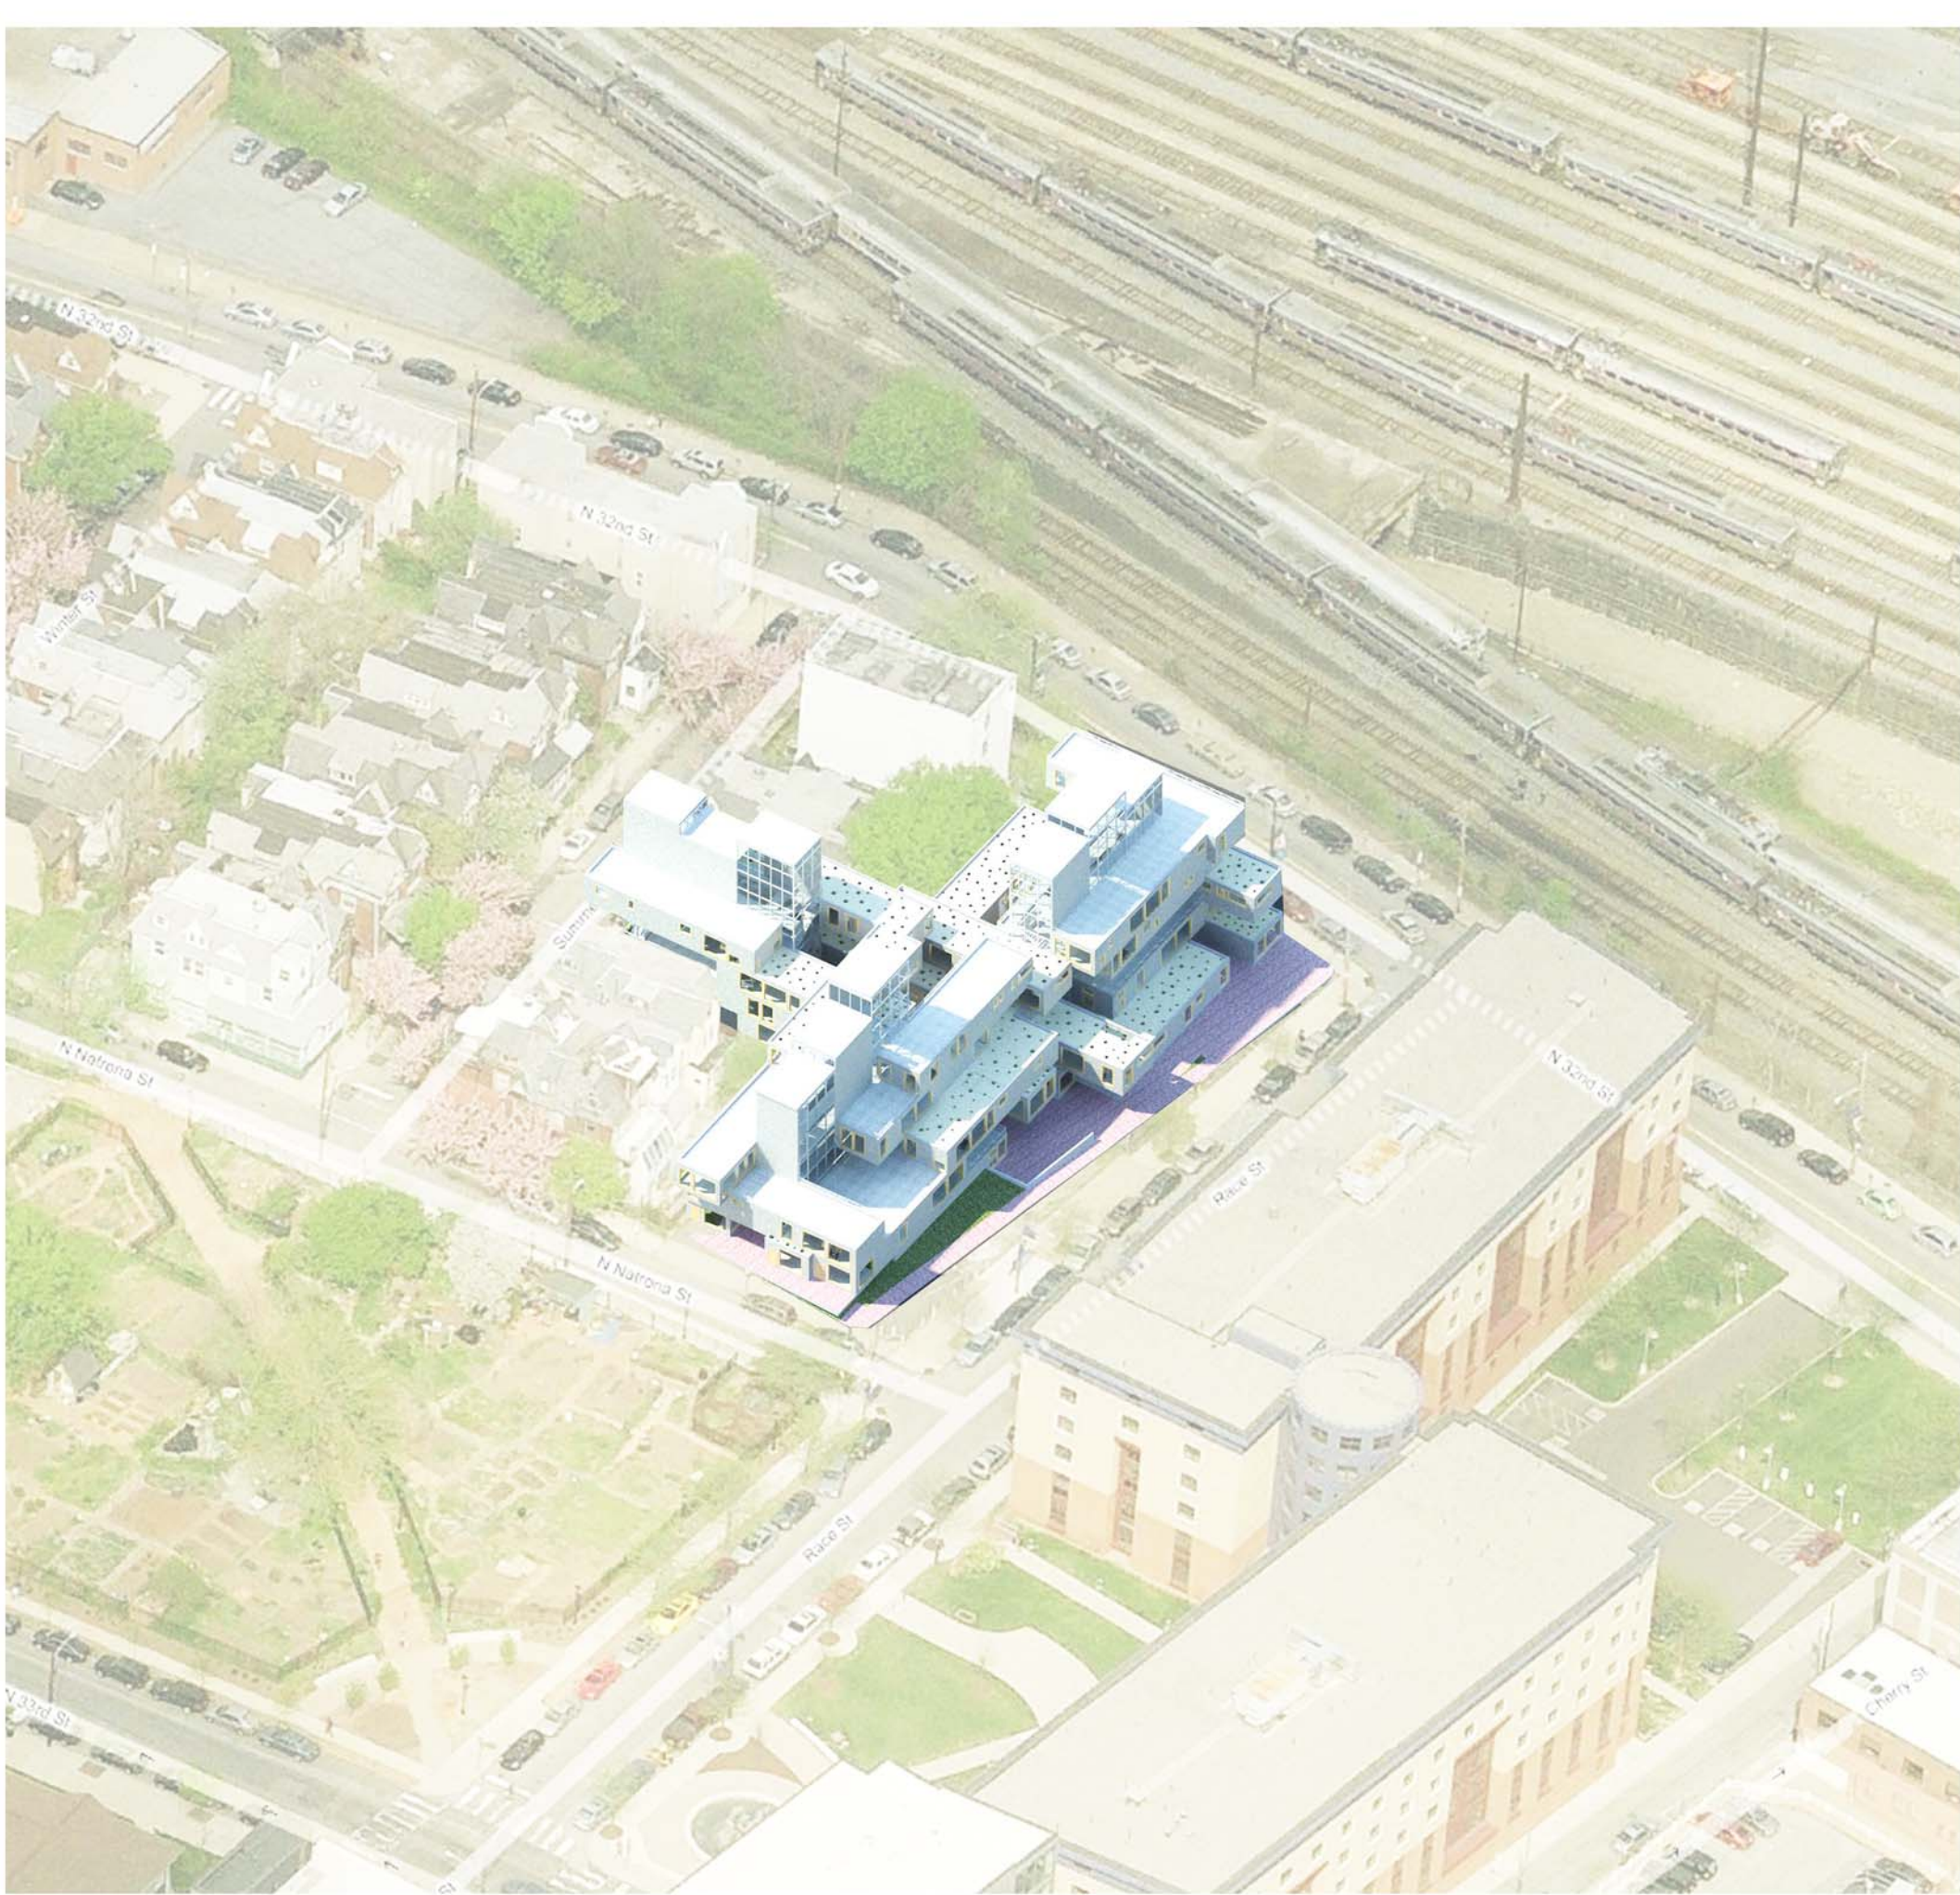

Fourth



Fifth



South Elevation



East Elevation