



CONSTRUCTION

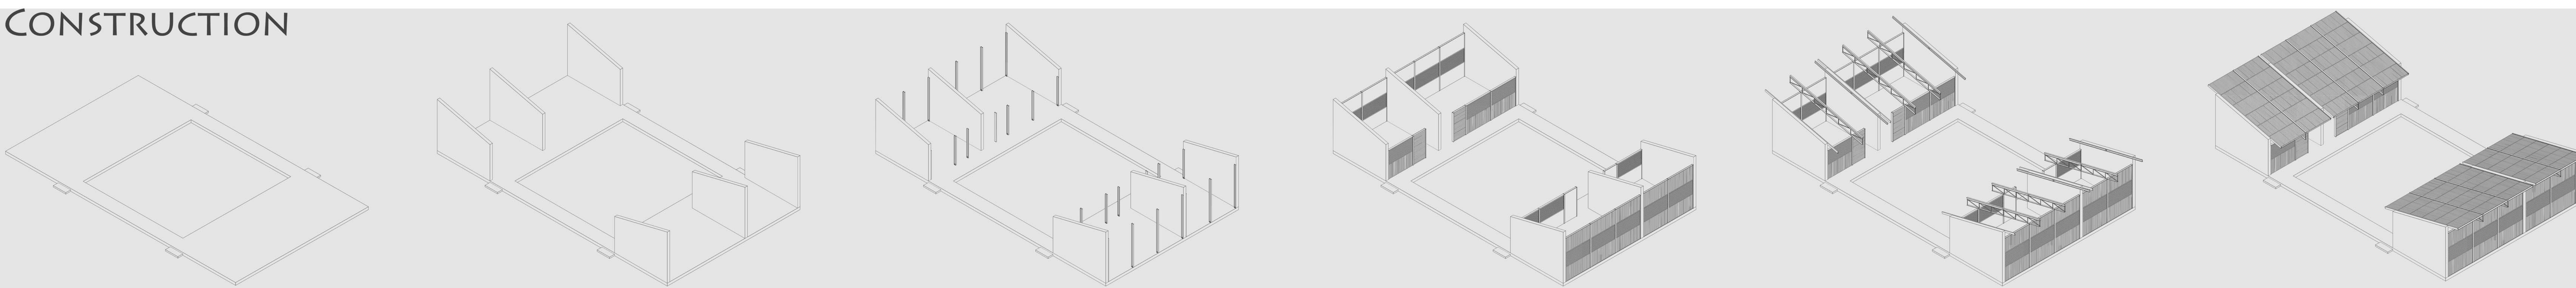


PARTS

	160 x 2.1 m	90 x 2.4 m	90 x 2.4 m
96 x	18 x 3.6 m	12 x 3.6 m	180 x 2.4 m
12 x	6 x 2.4 m	6 x 2.4 m	450 x 1.1 m
26 x	24 x 3.6 m	42 x 1.2 m	32 x 2.4 m
44 x	8 x 2.4 m	48 x 0.6 m	32 x 1.1 m


DETAILS

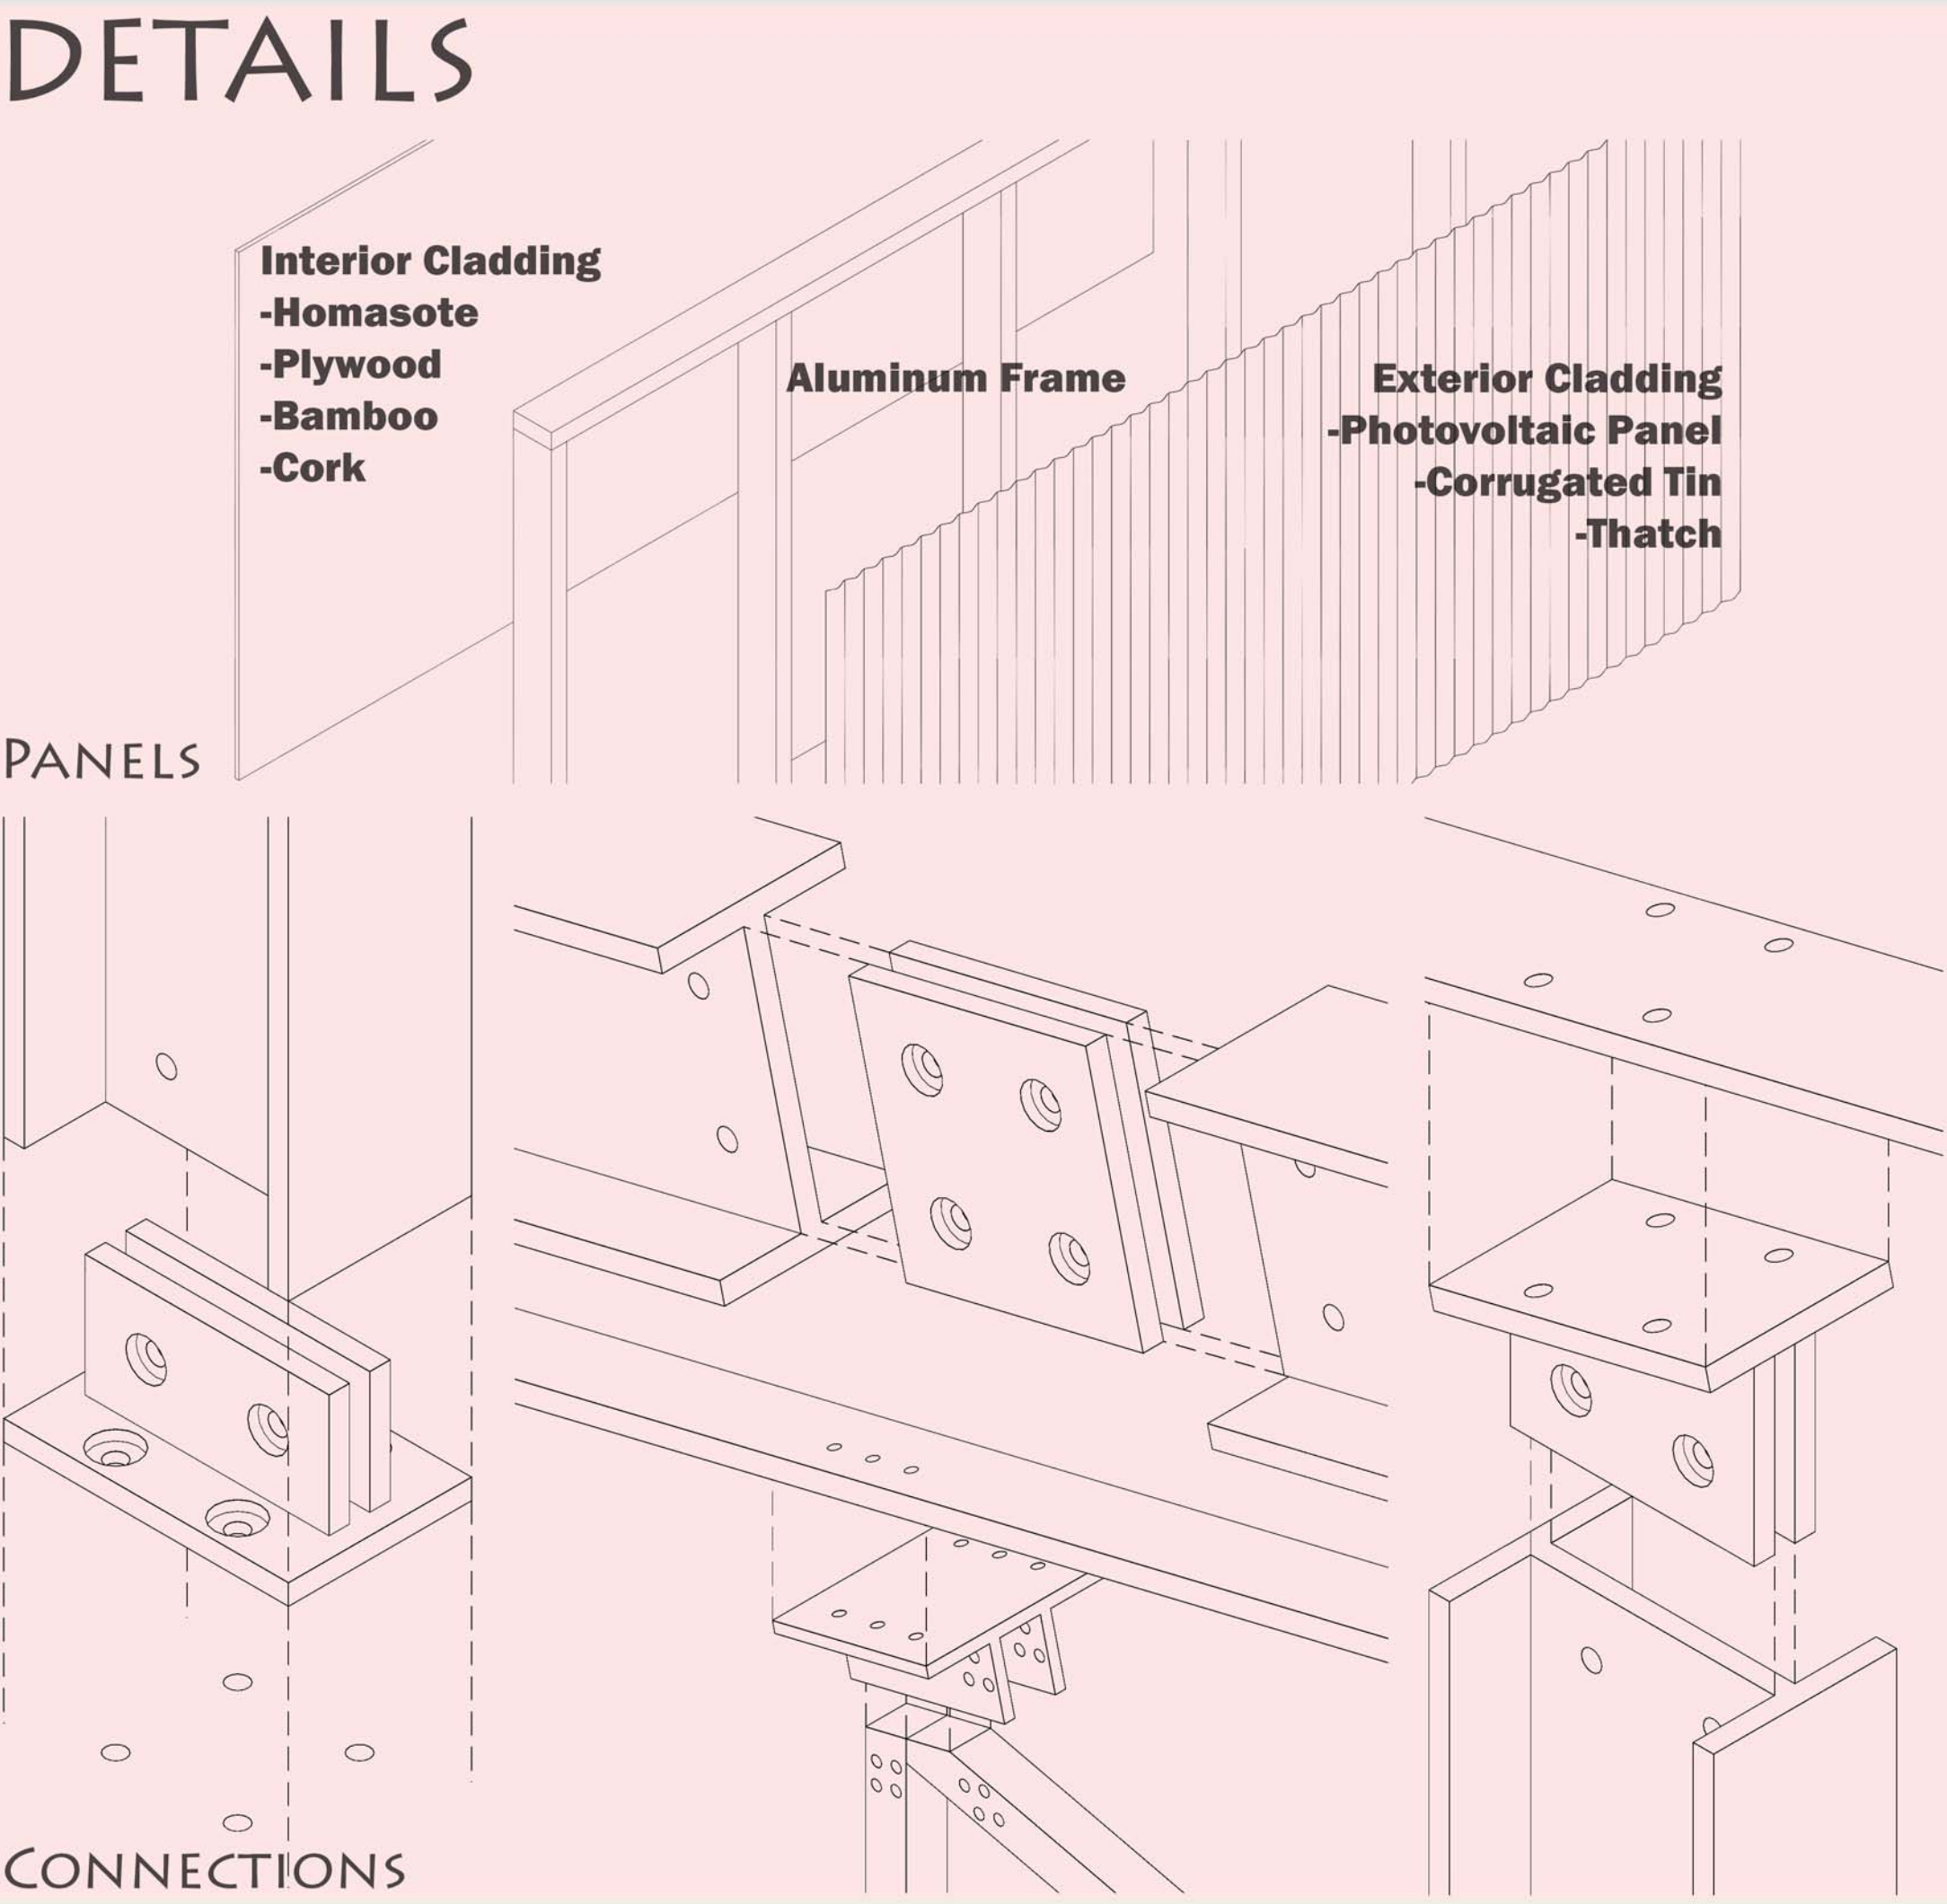

TRANSPORTATION AND LABOR

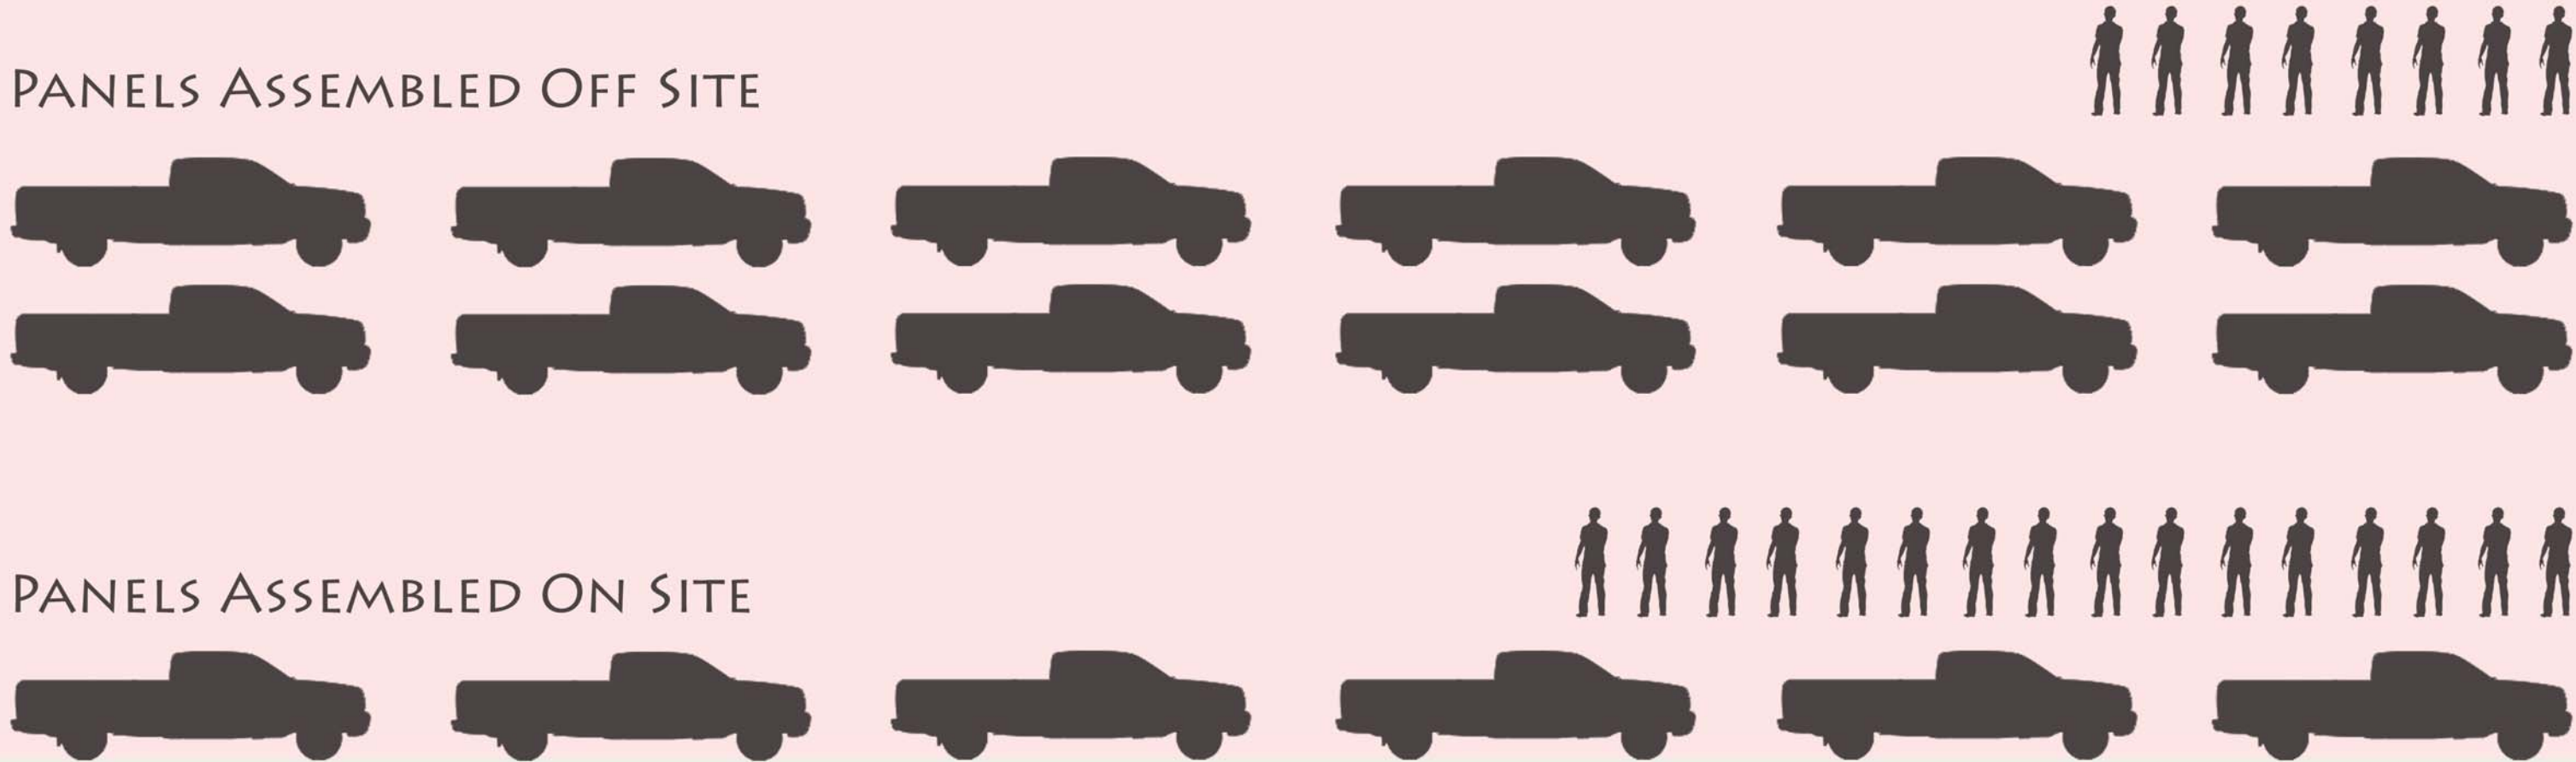

MODULARITY

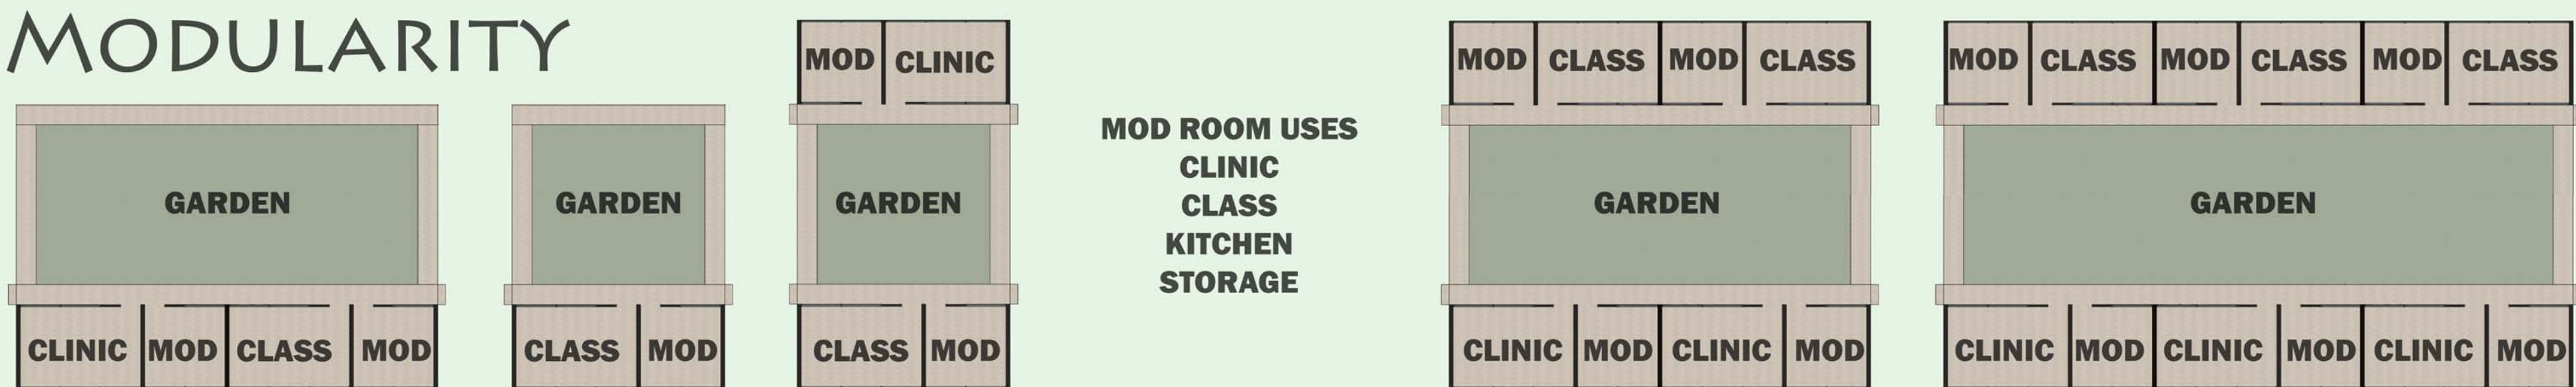

CROSS SECTION



LONGITUDINAL SECTION



EDUCATION FOR MALAWI

LIFE

EDUCATION
DANGER

FLEXIBILITY
STARVATION

EXPANDABLE
UNEDUCATED

SAFETY
EPIDEMIC

AIDS
HELP

PROTECTION
DEATH

B.MC