





Site Plan
1"=40'

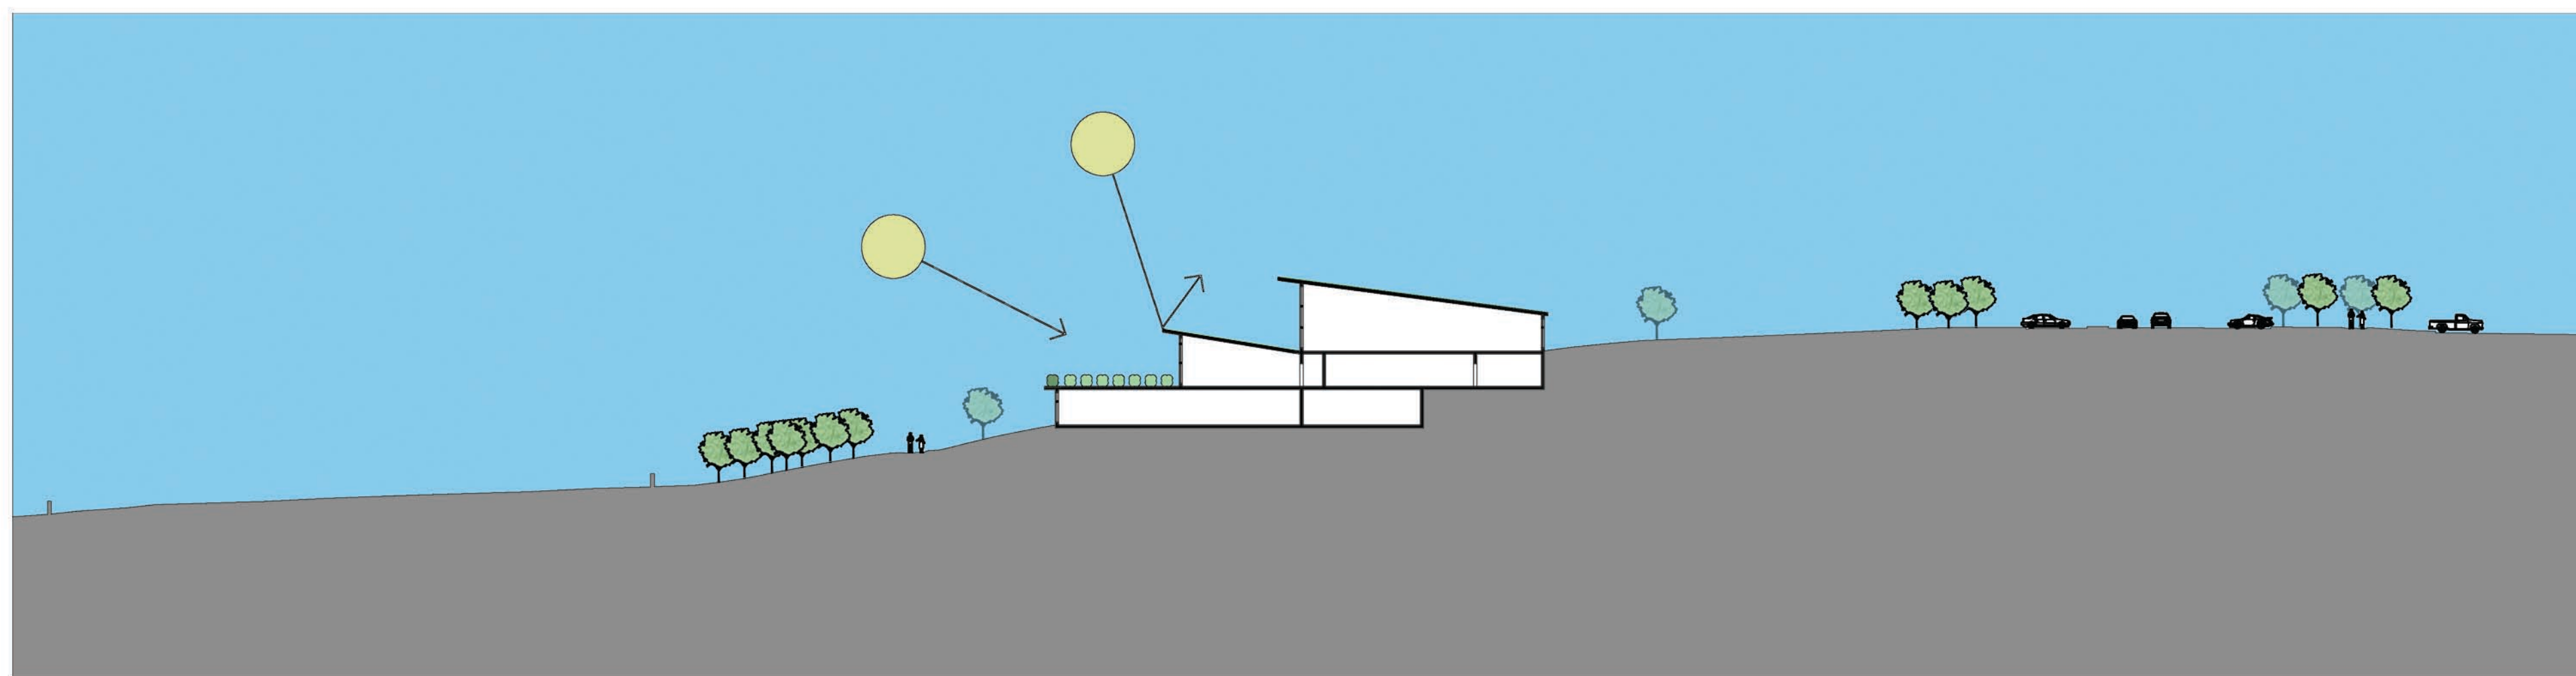


Site Section A
1"=40'

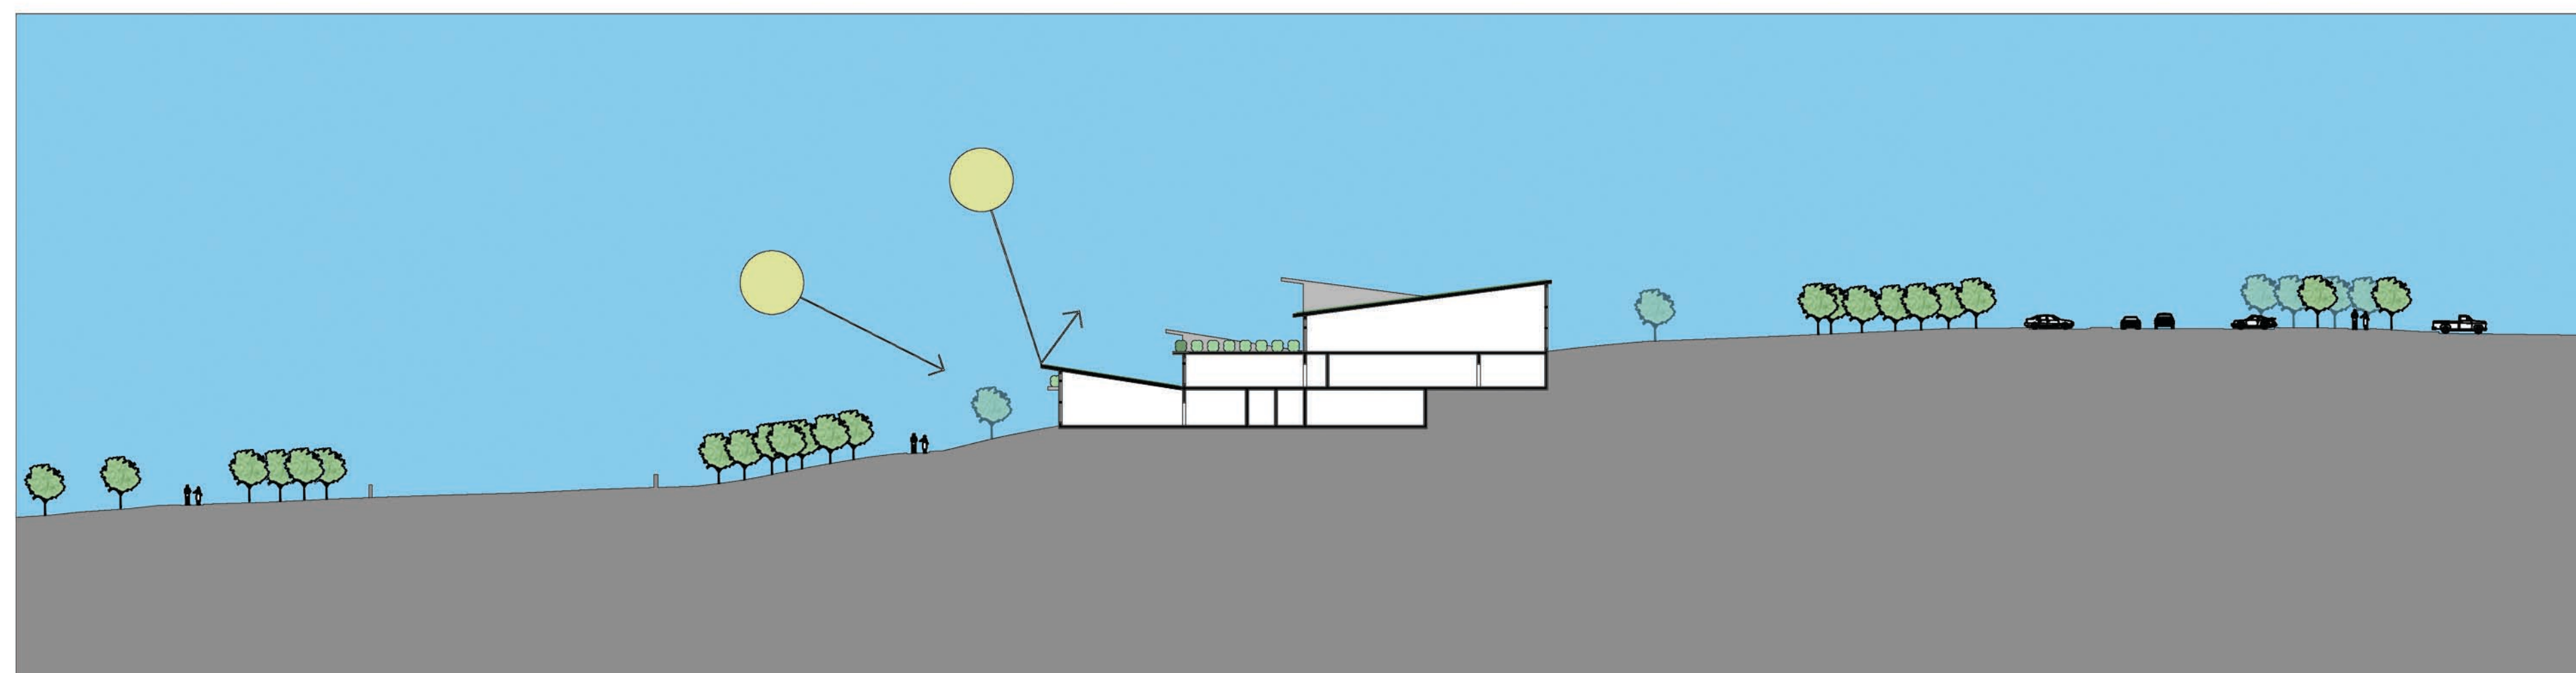


Site Section B
1"=40'



Location Plan
1"=500'

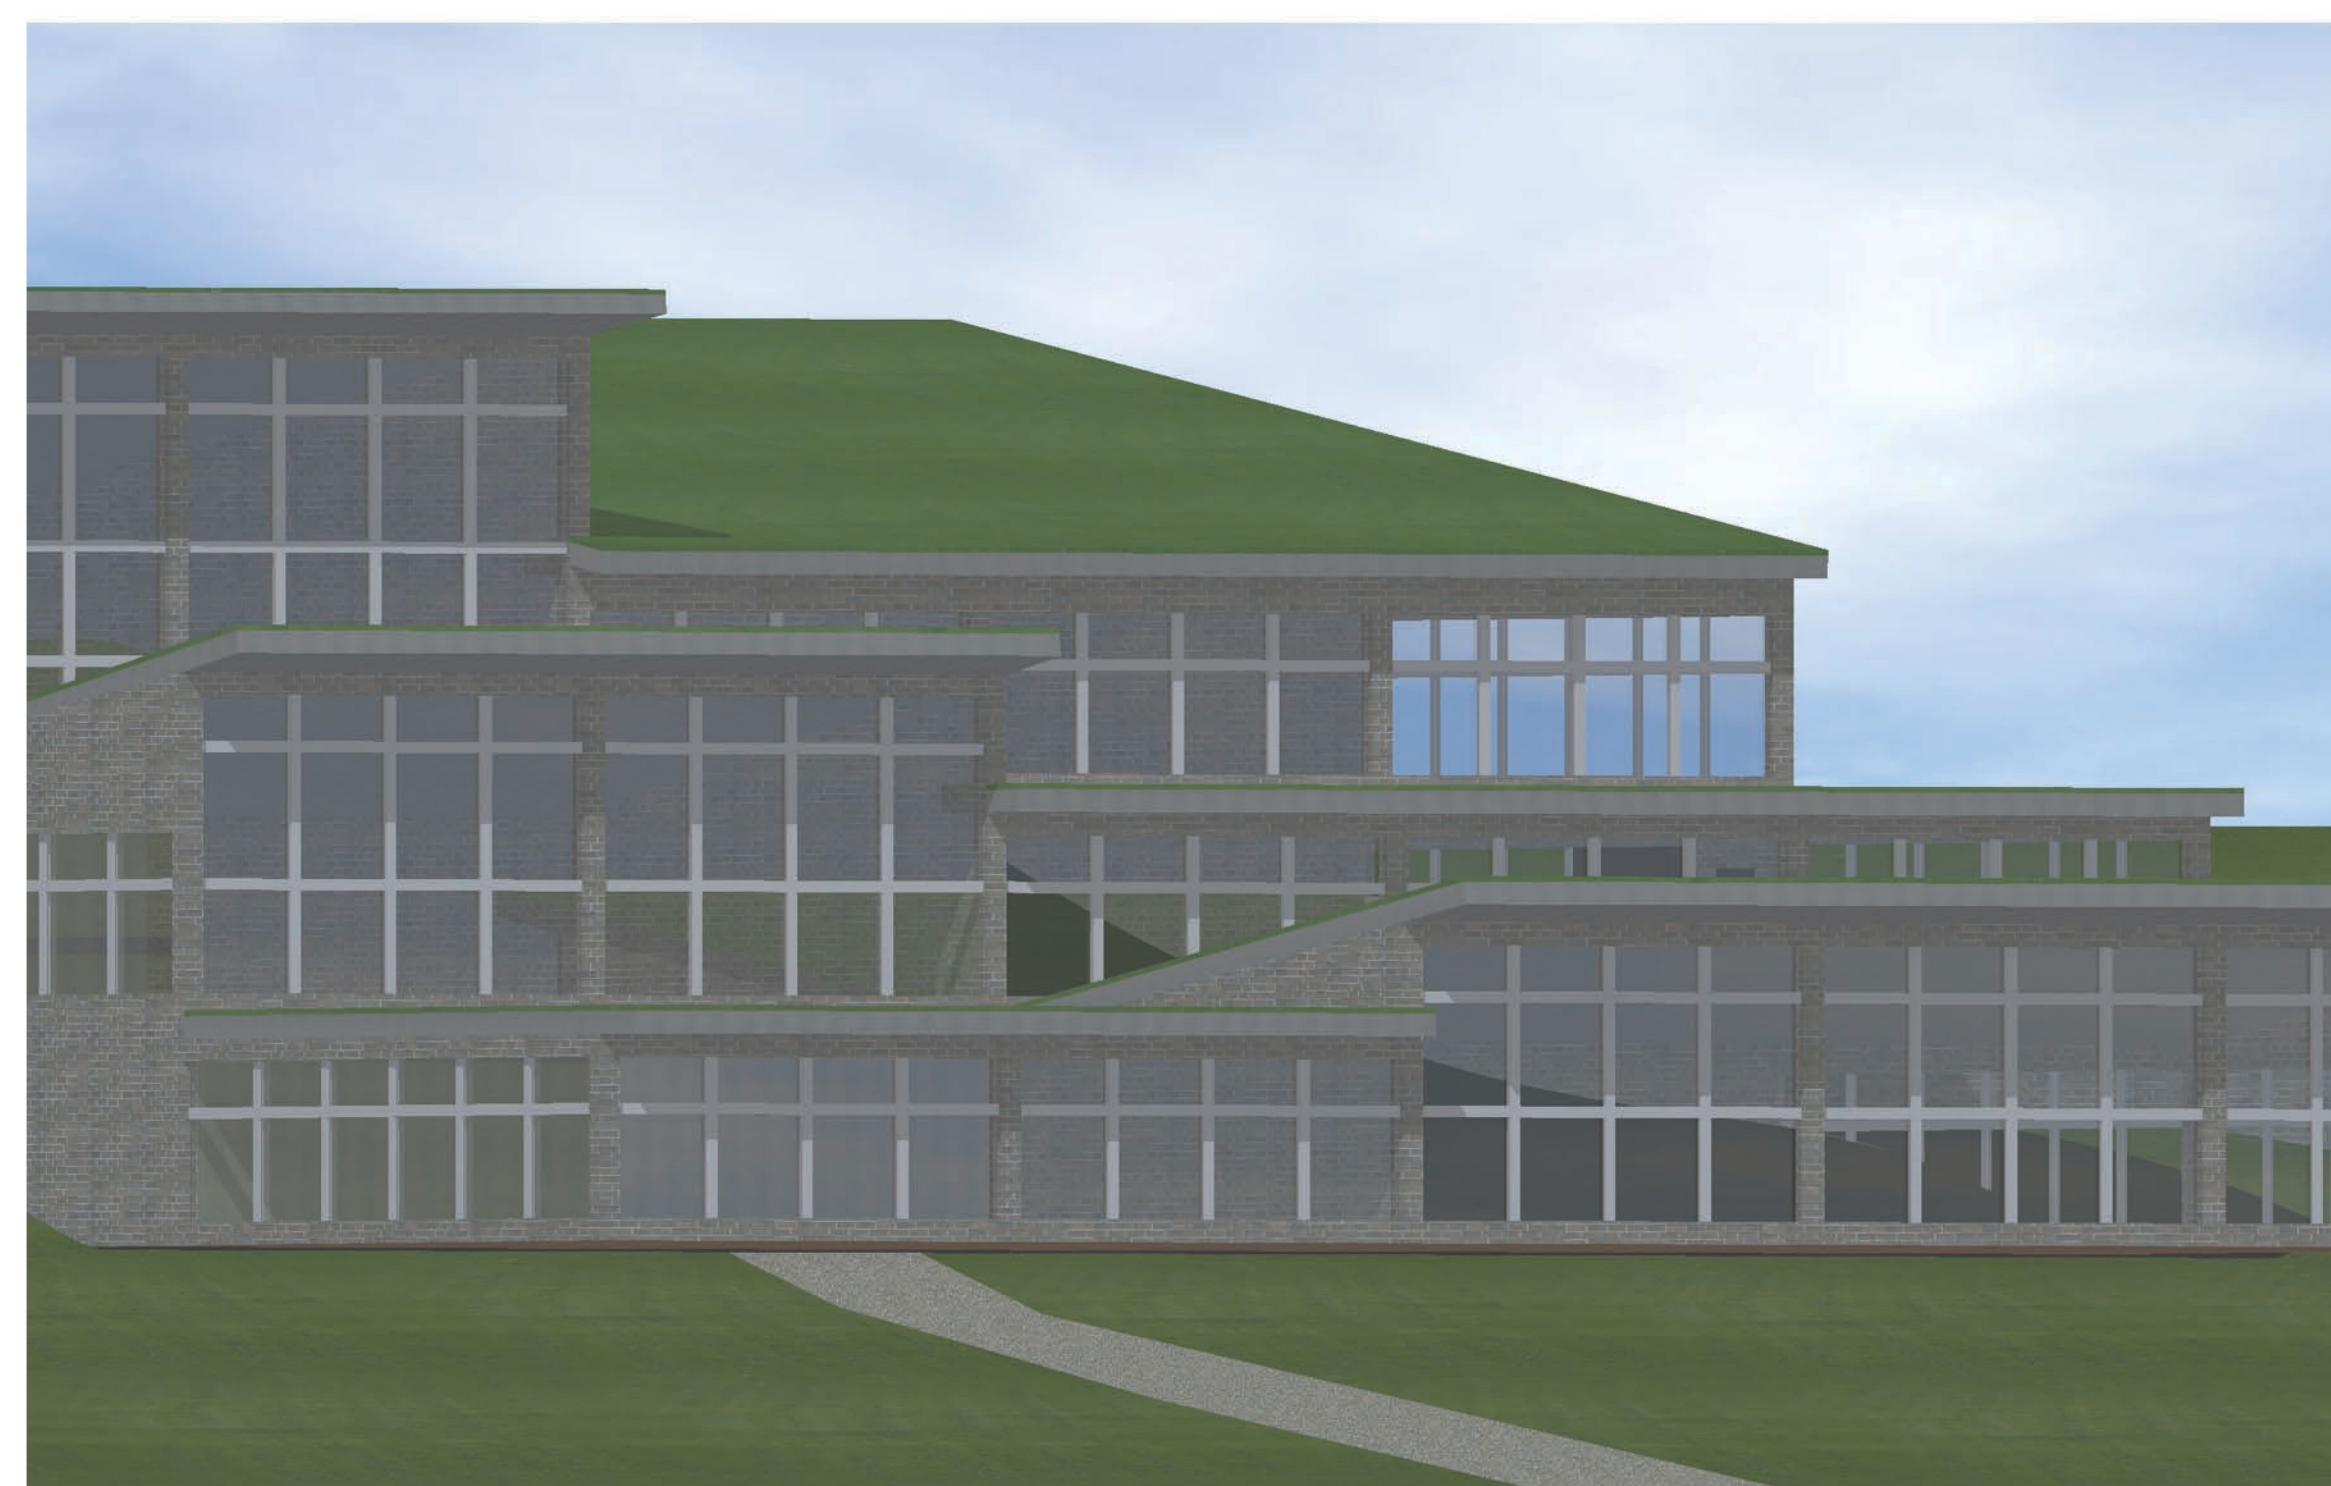


Perspective

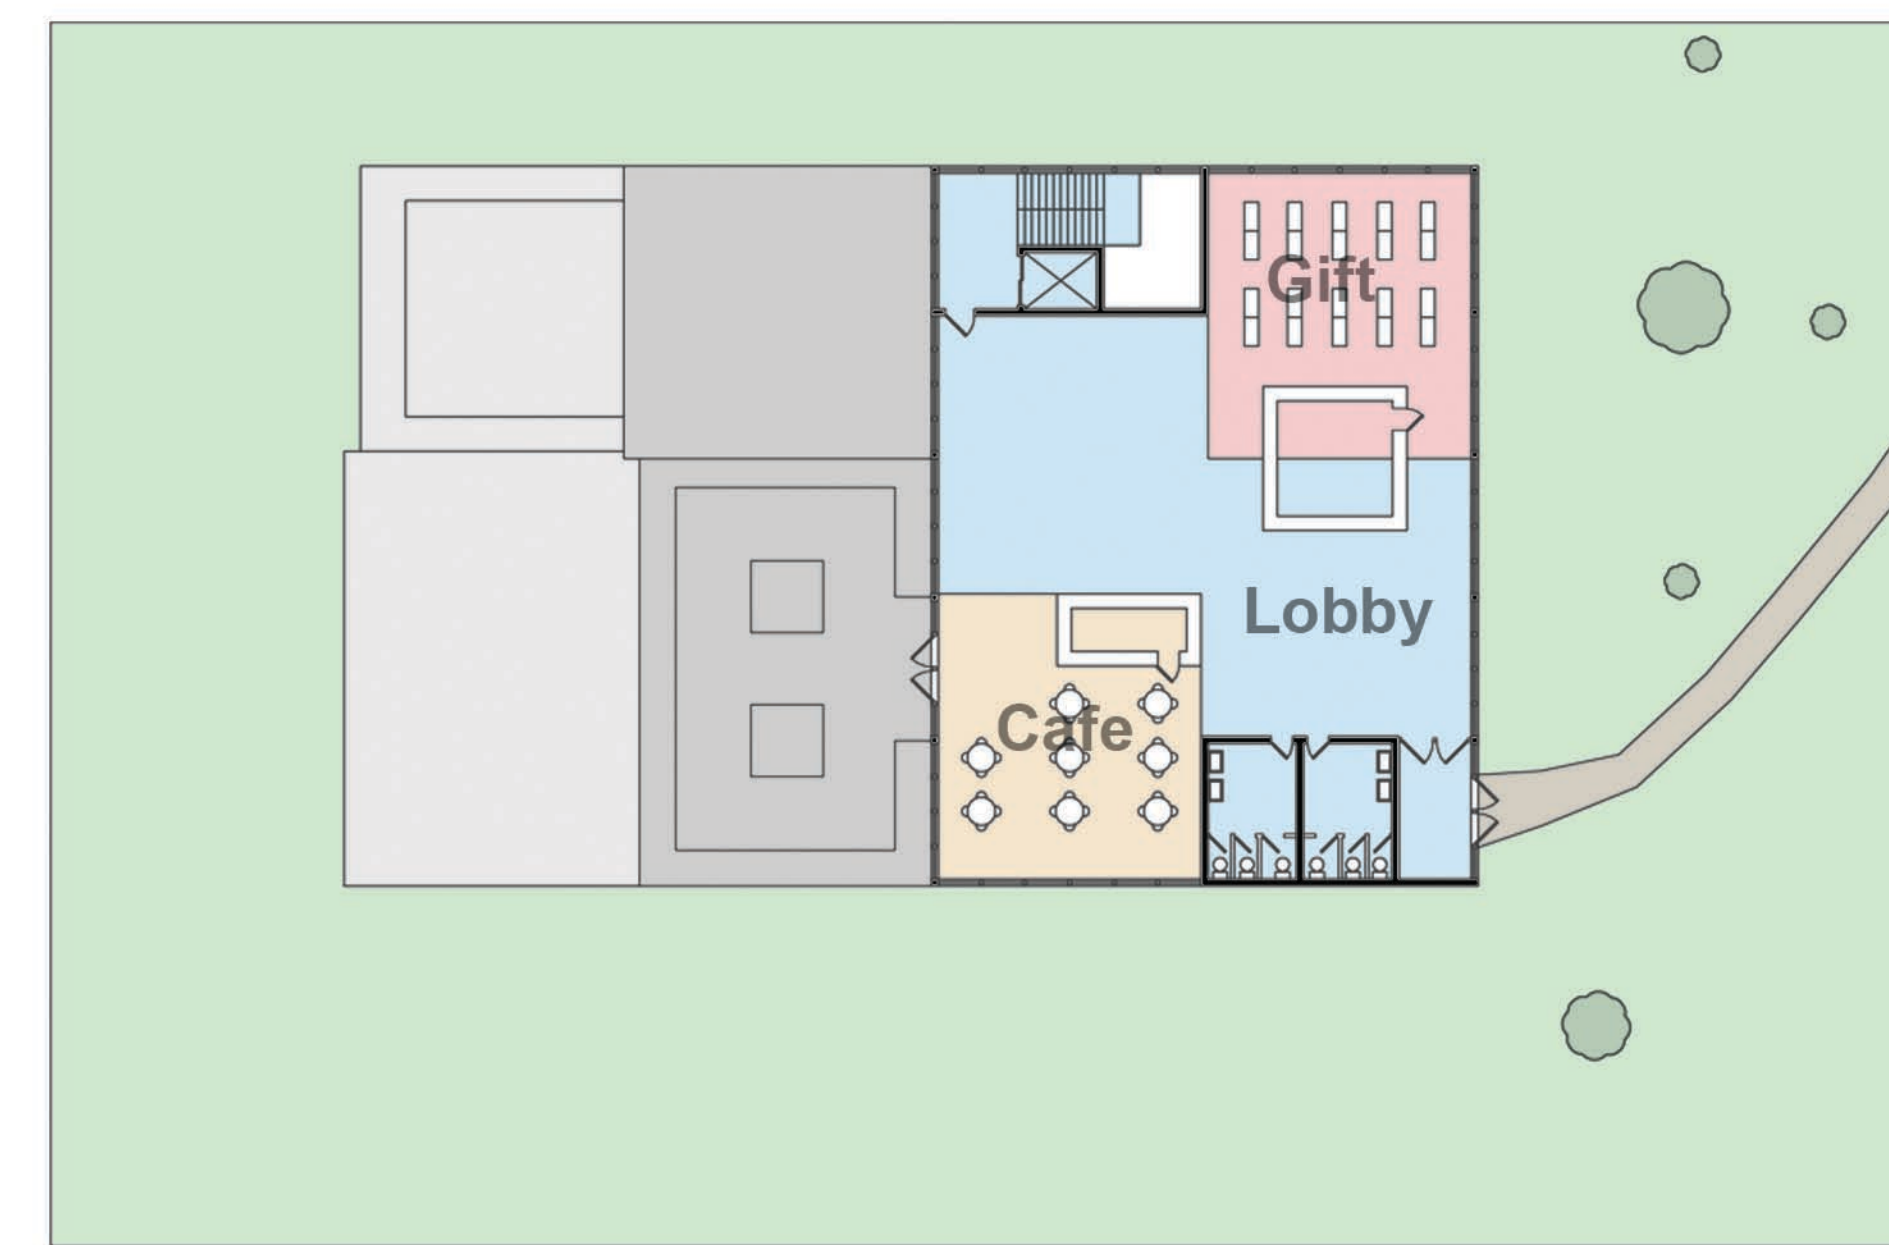


Third Floor Plan
1"=30'




Second Floor Plan
1"=30'

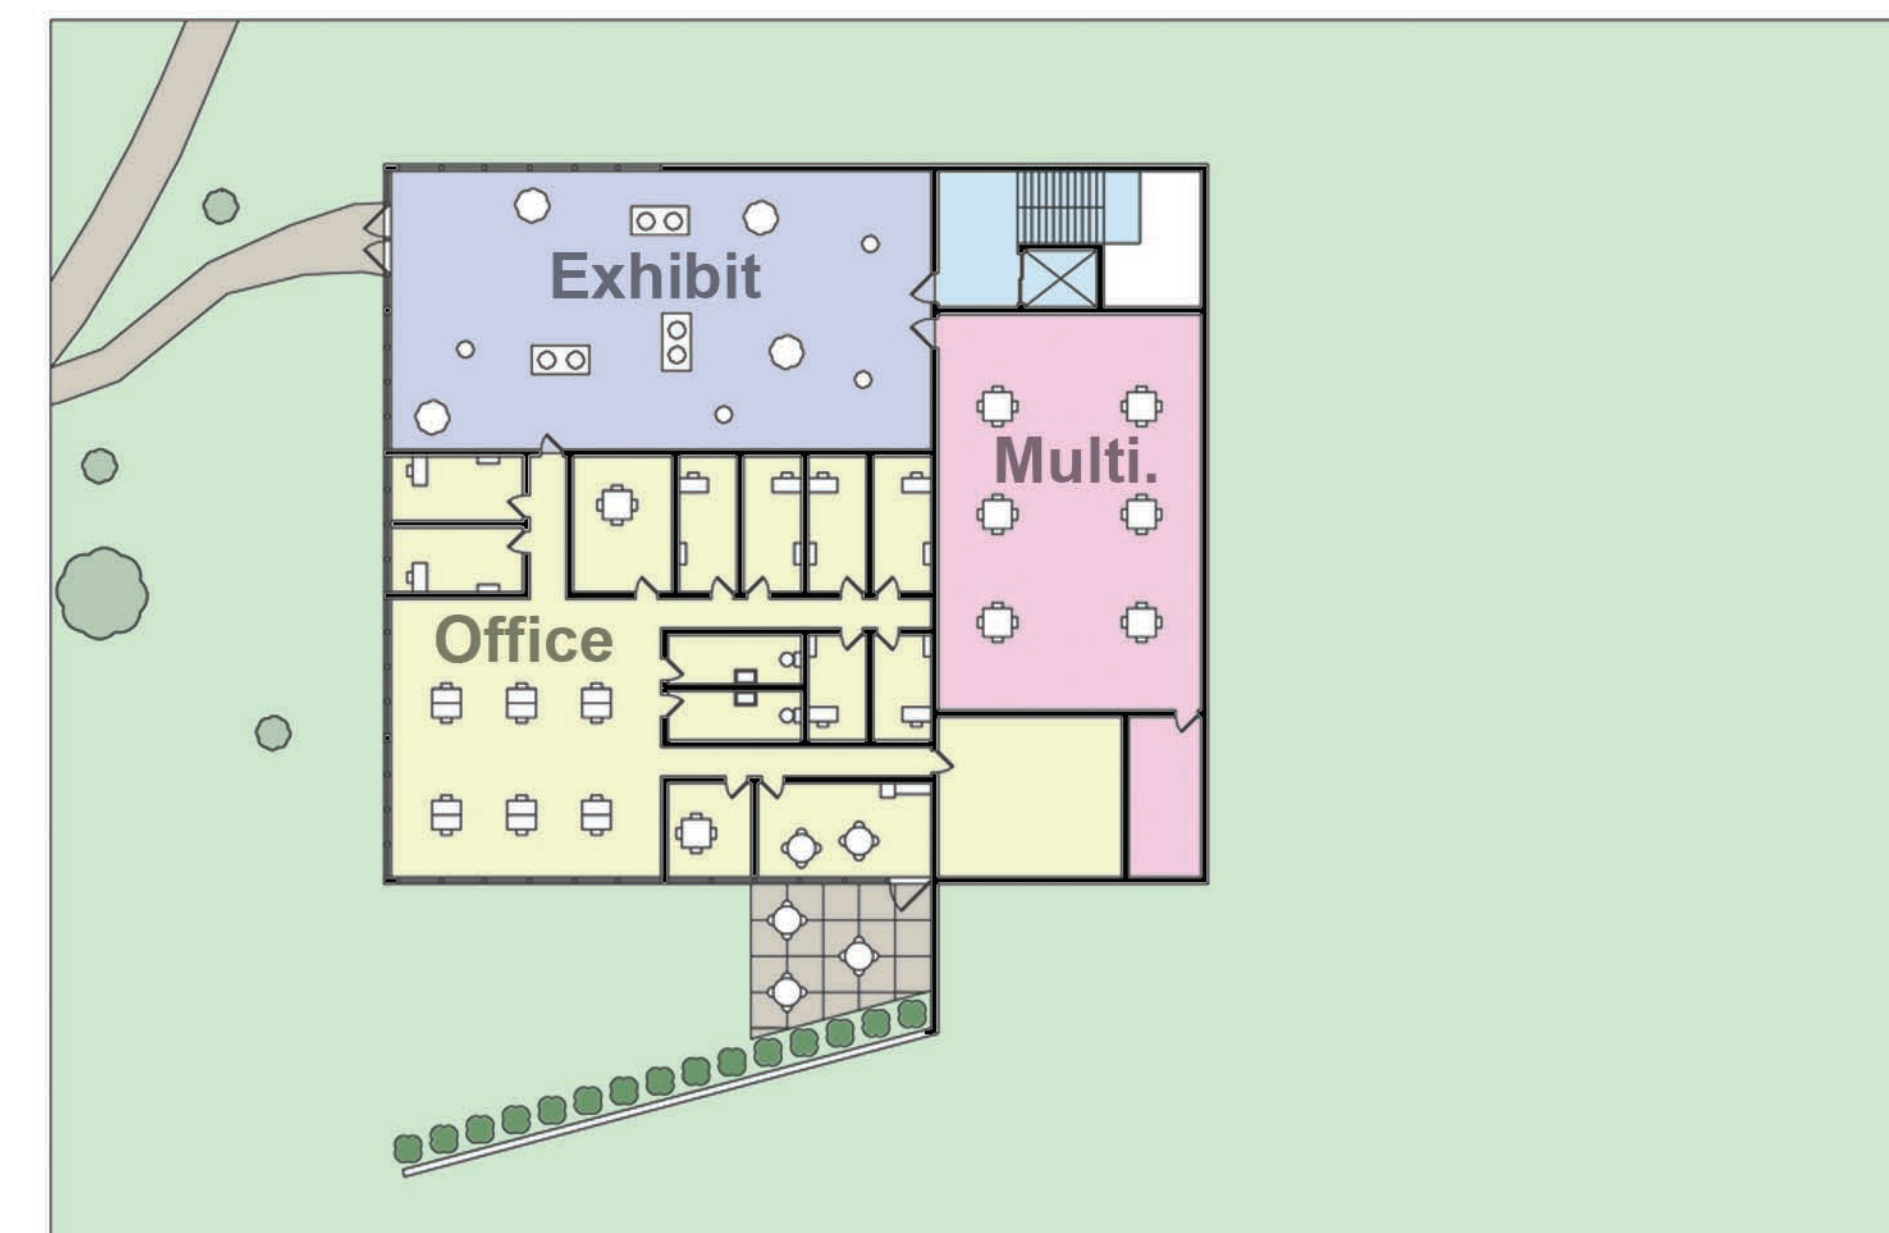

First Floor Plan
1"=30'

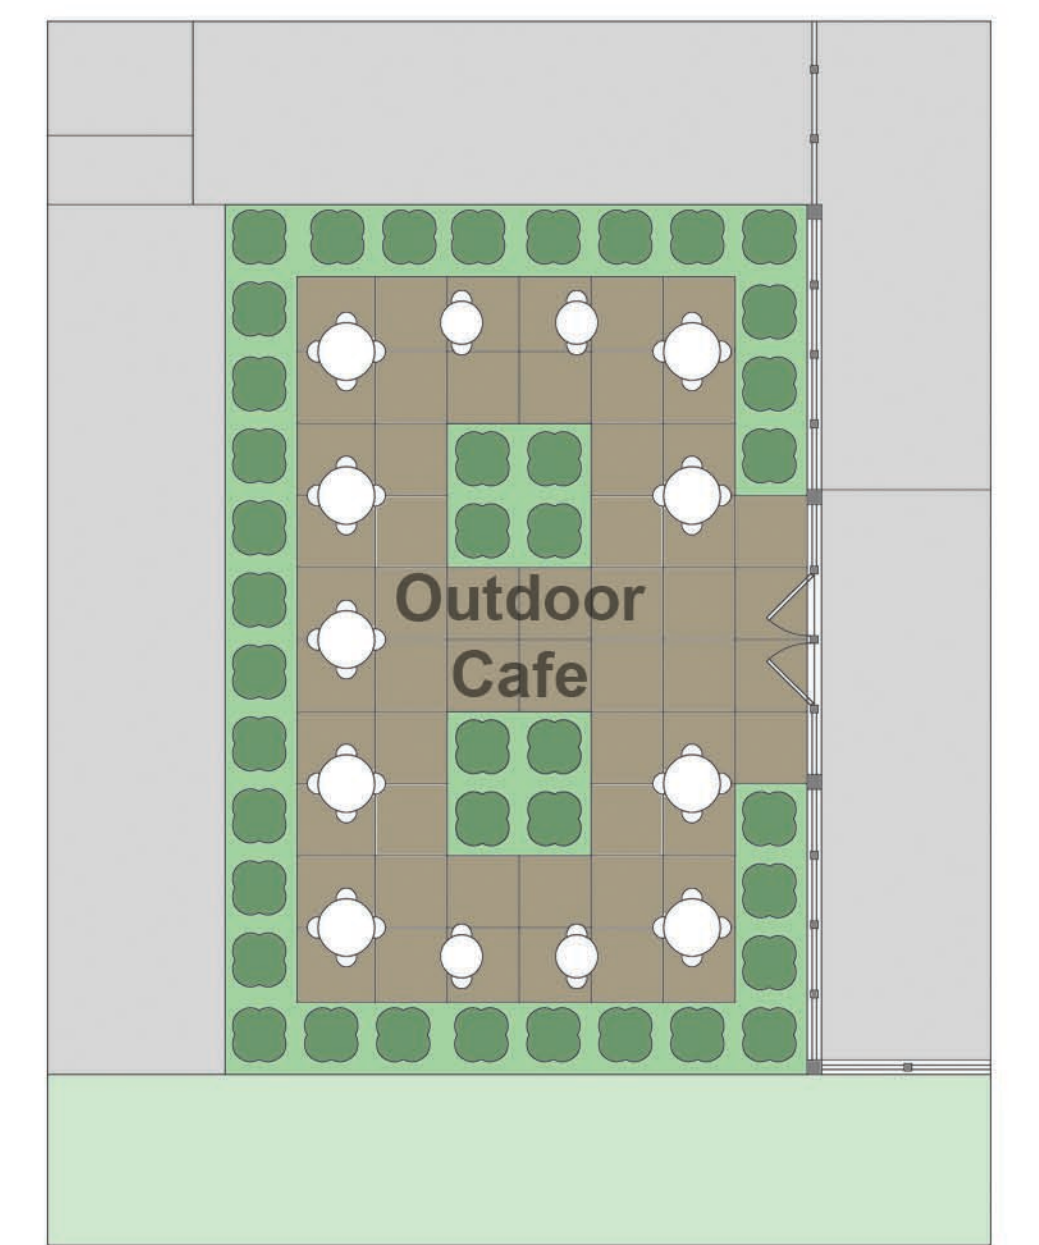


Third Floor Detail
1"=15'

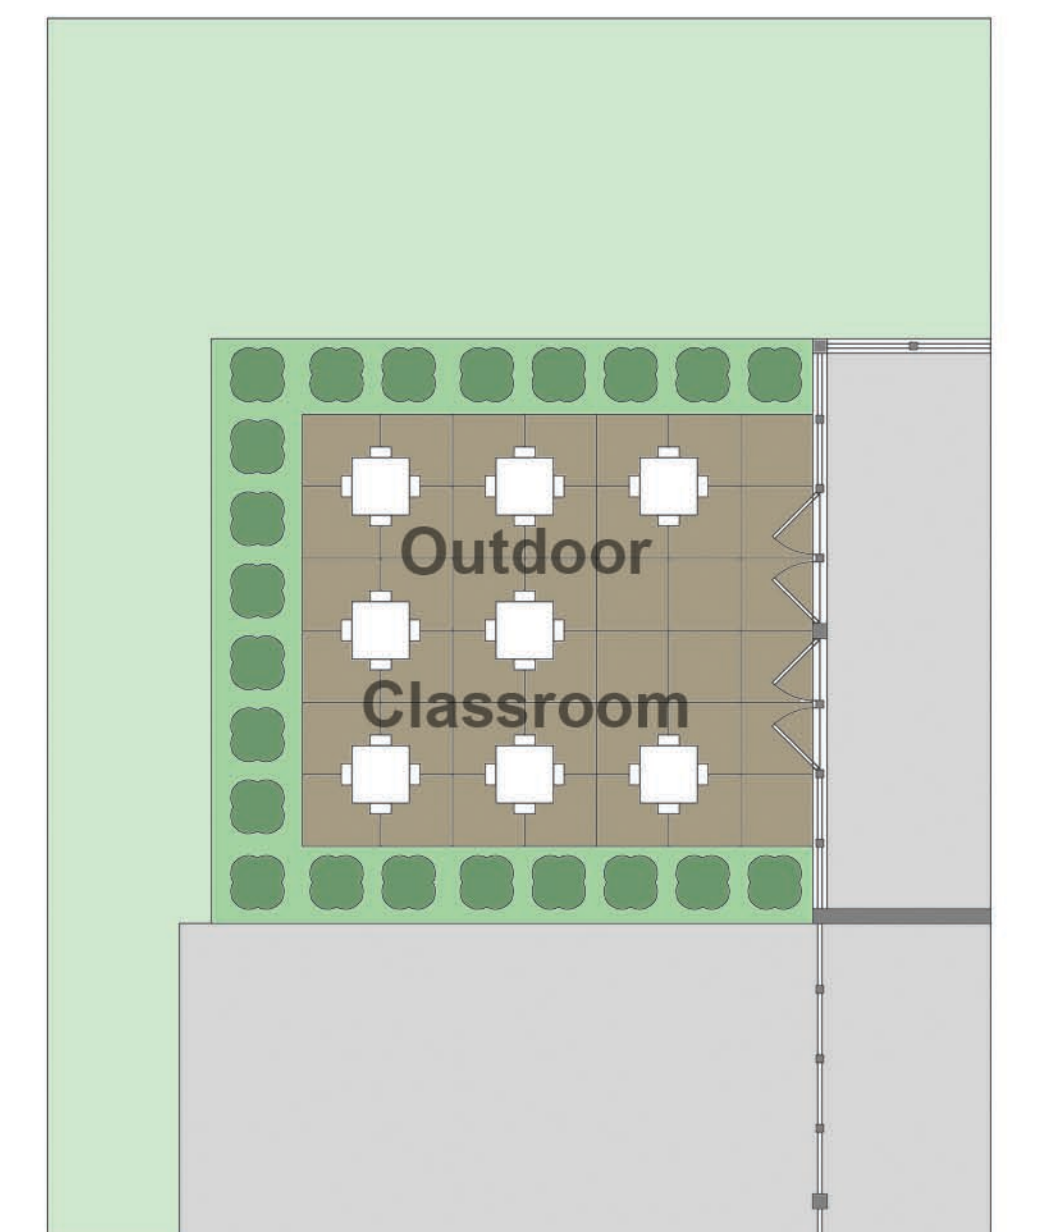

Second Floor Detail
1"=15'

Visitor Center For Morris Arboretum

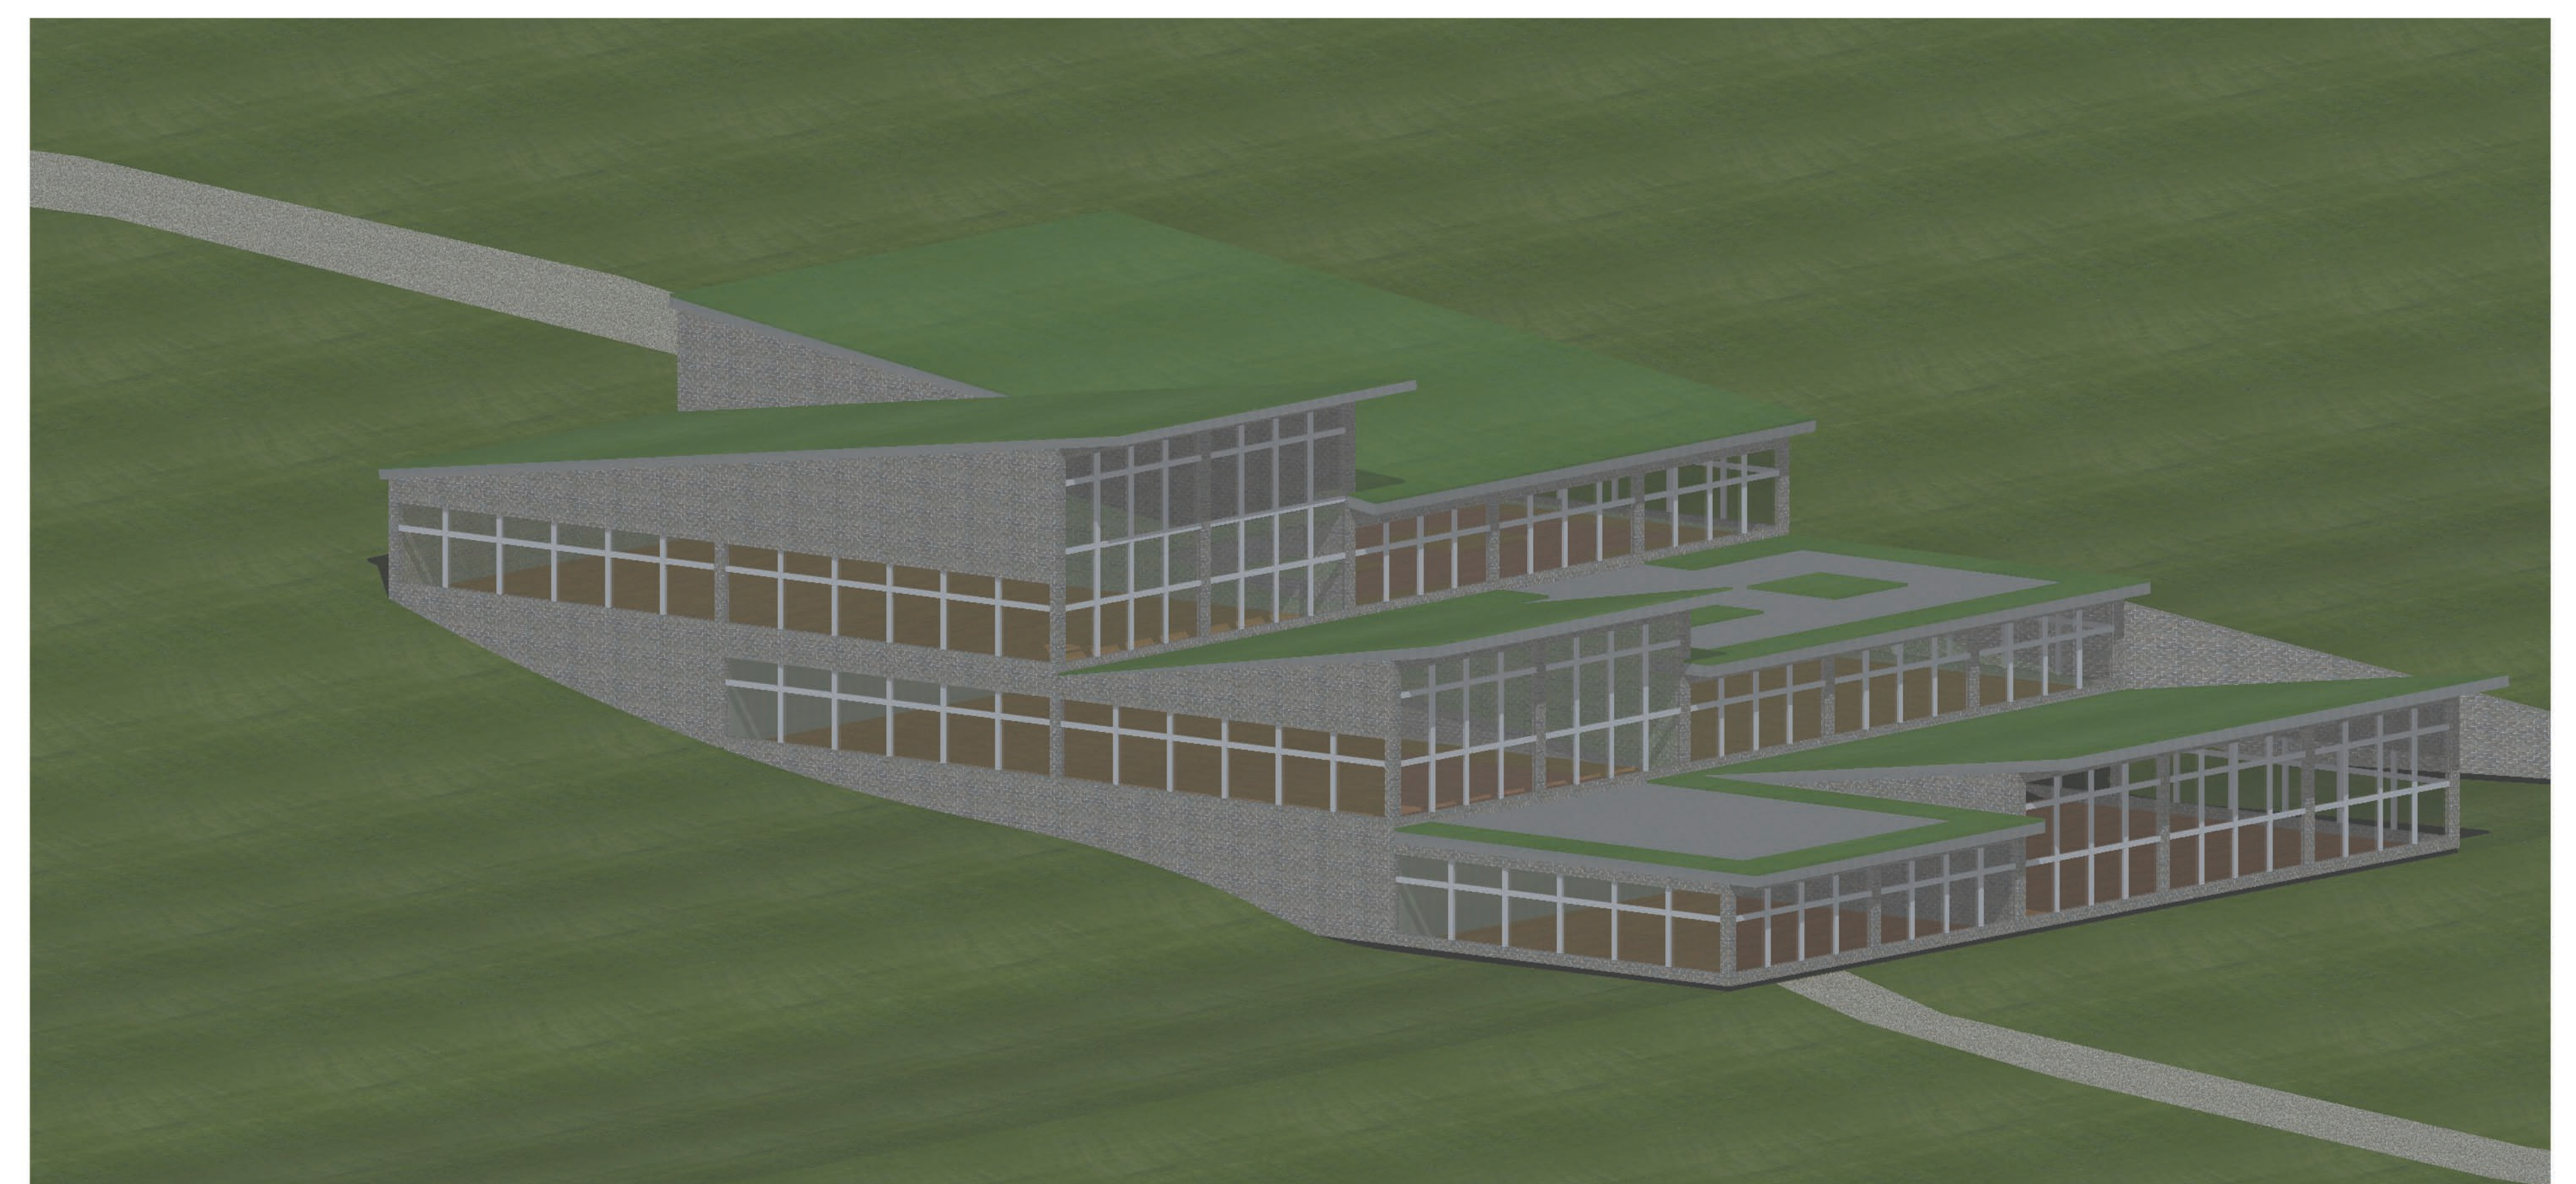

Perspective