




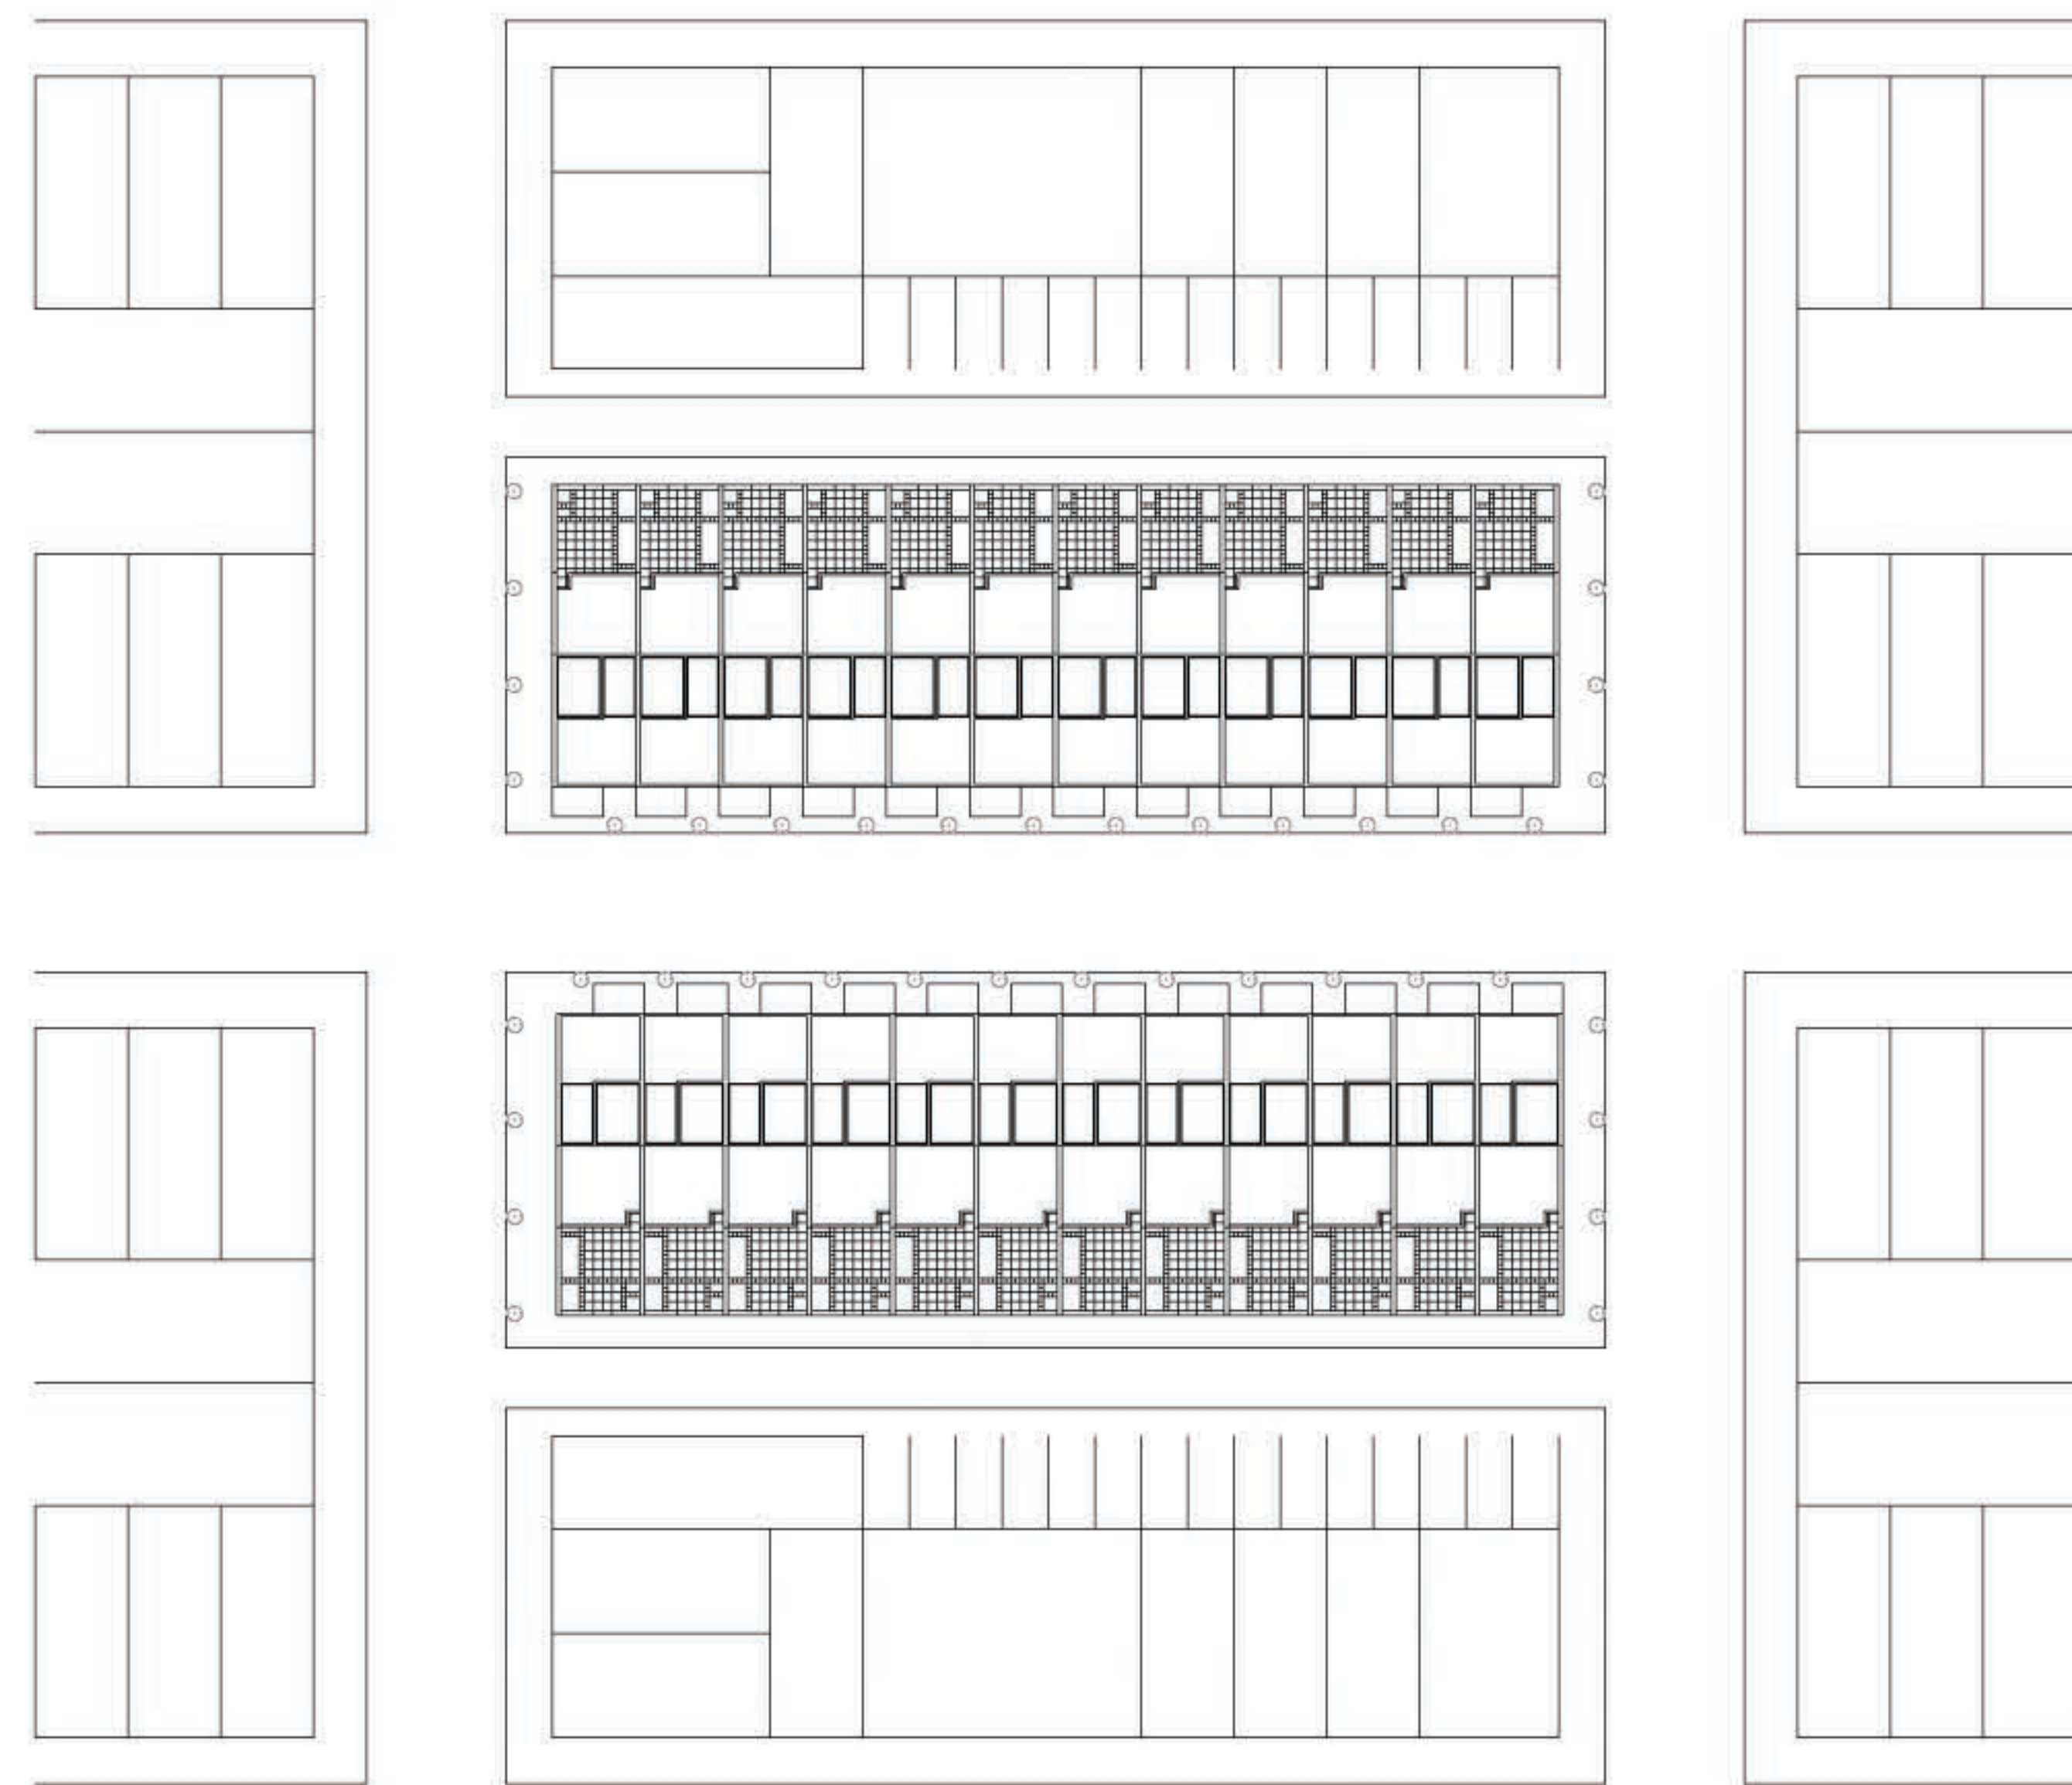


Site Plan
1/32" = 1'

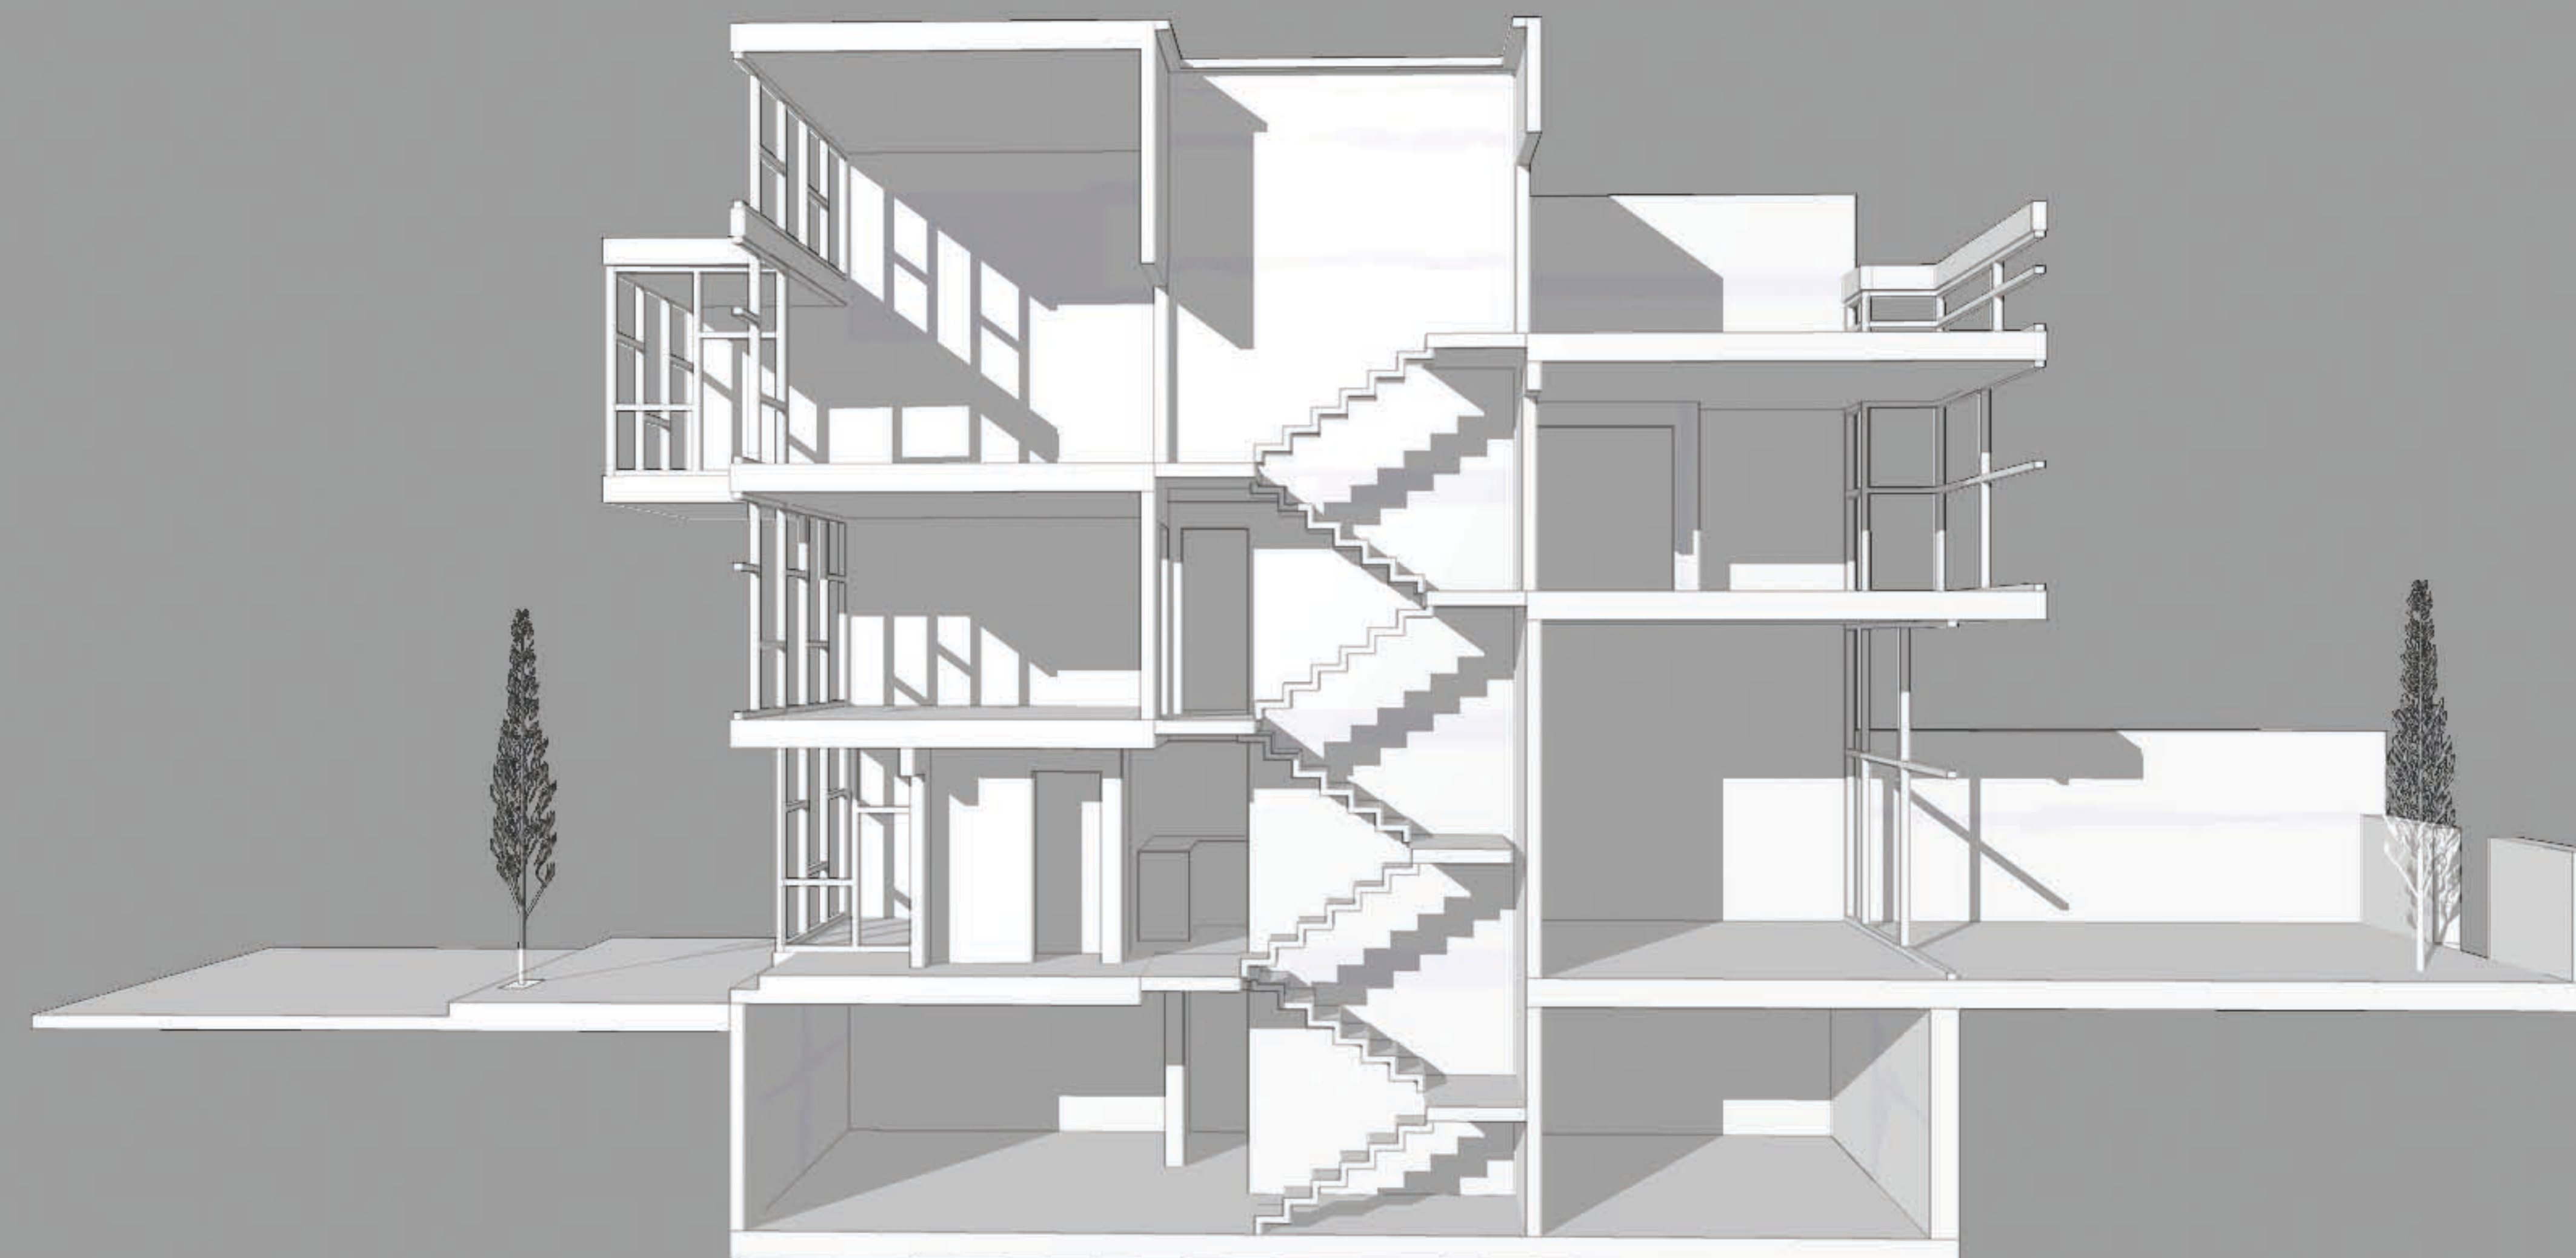

Section Perspective
1/4" = 1' At Section Cut

Philadelphia Row House

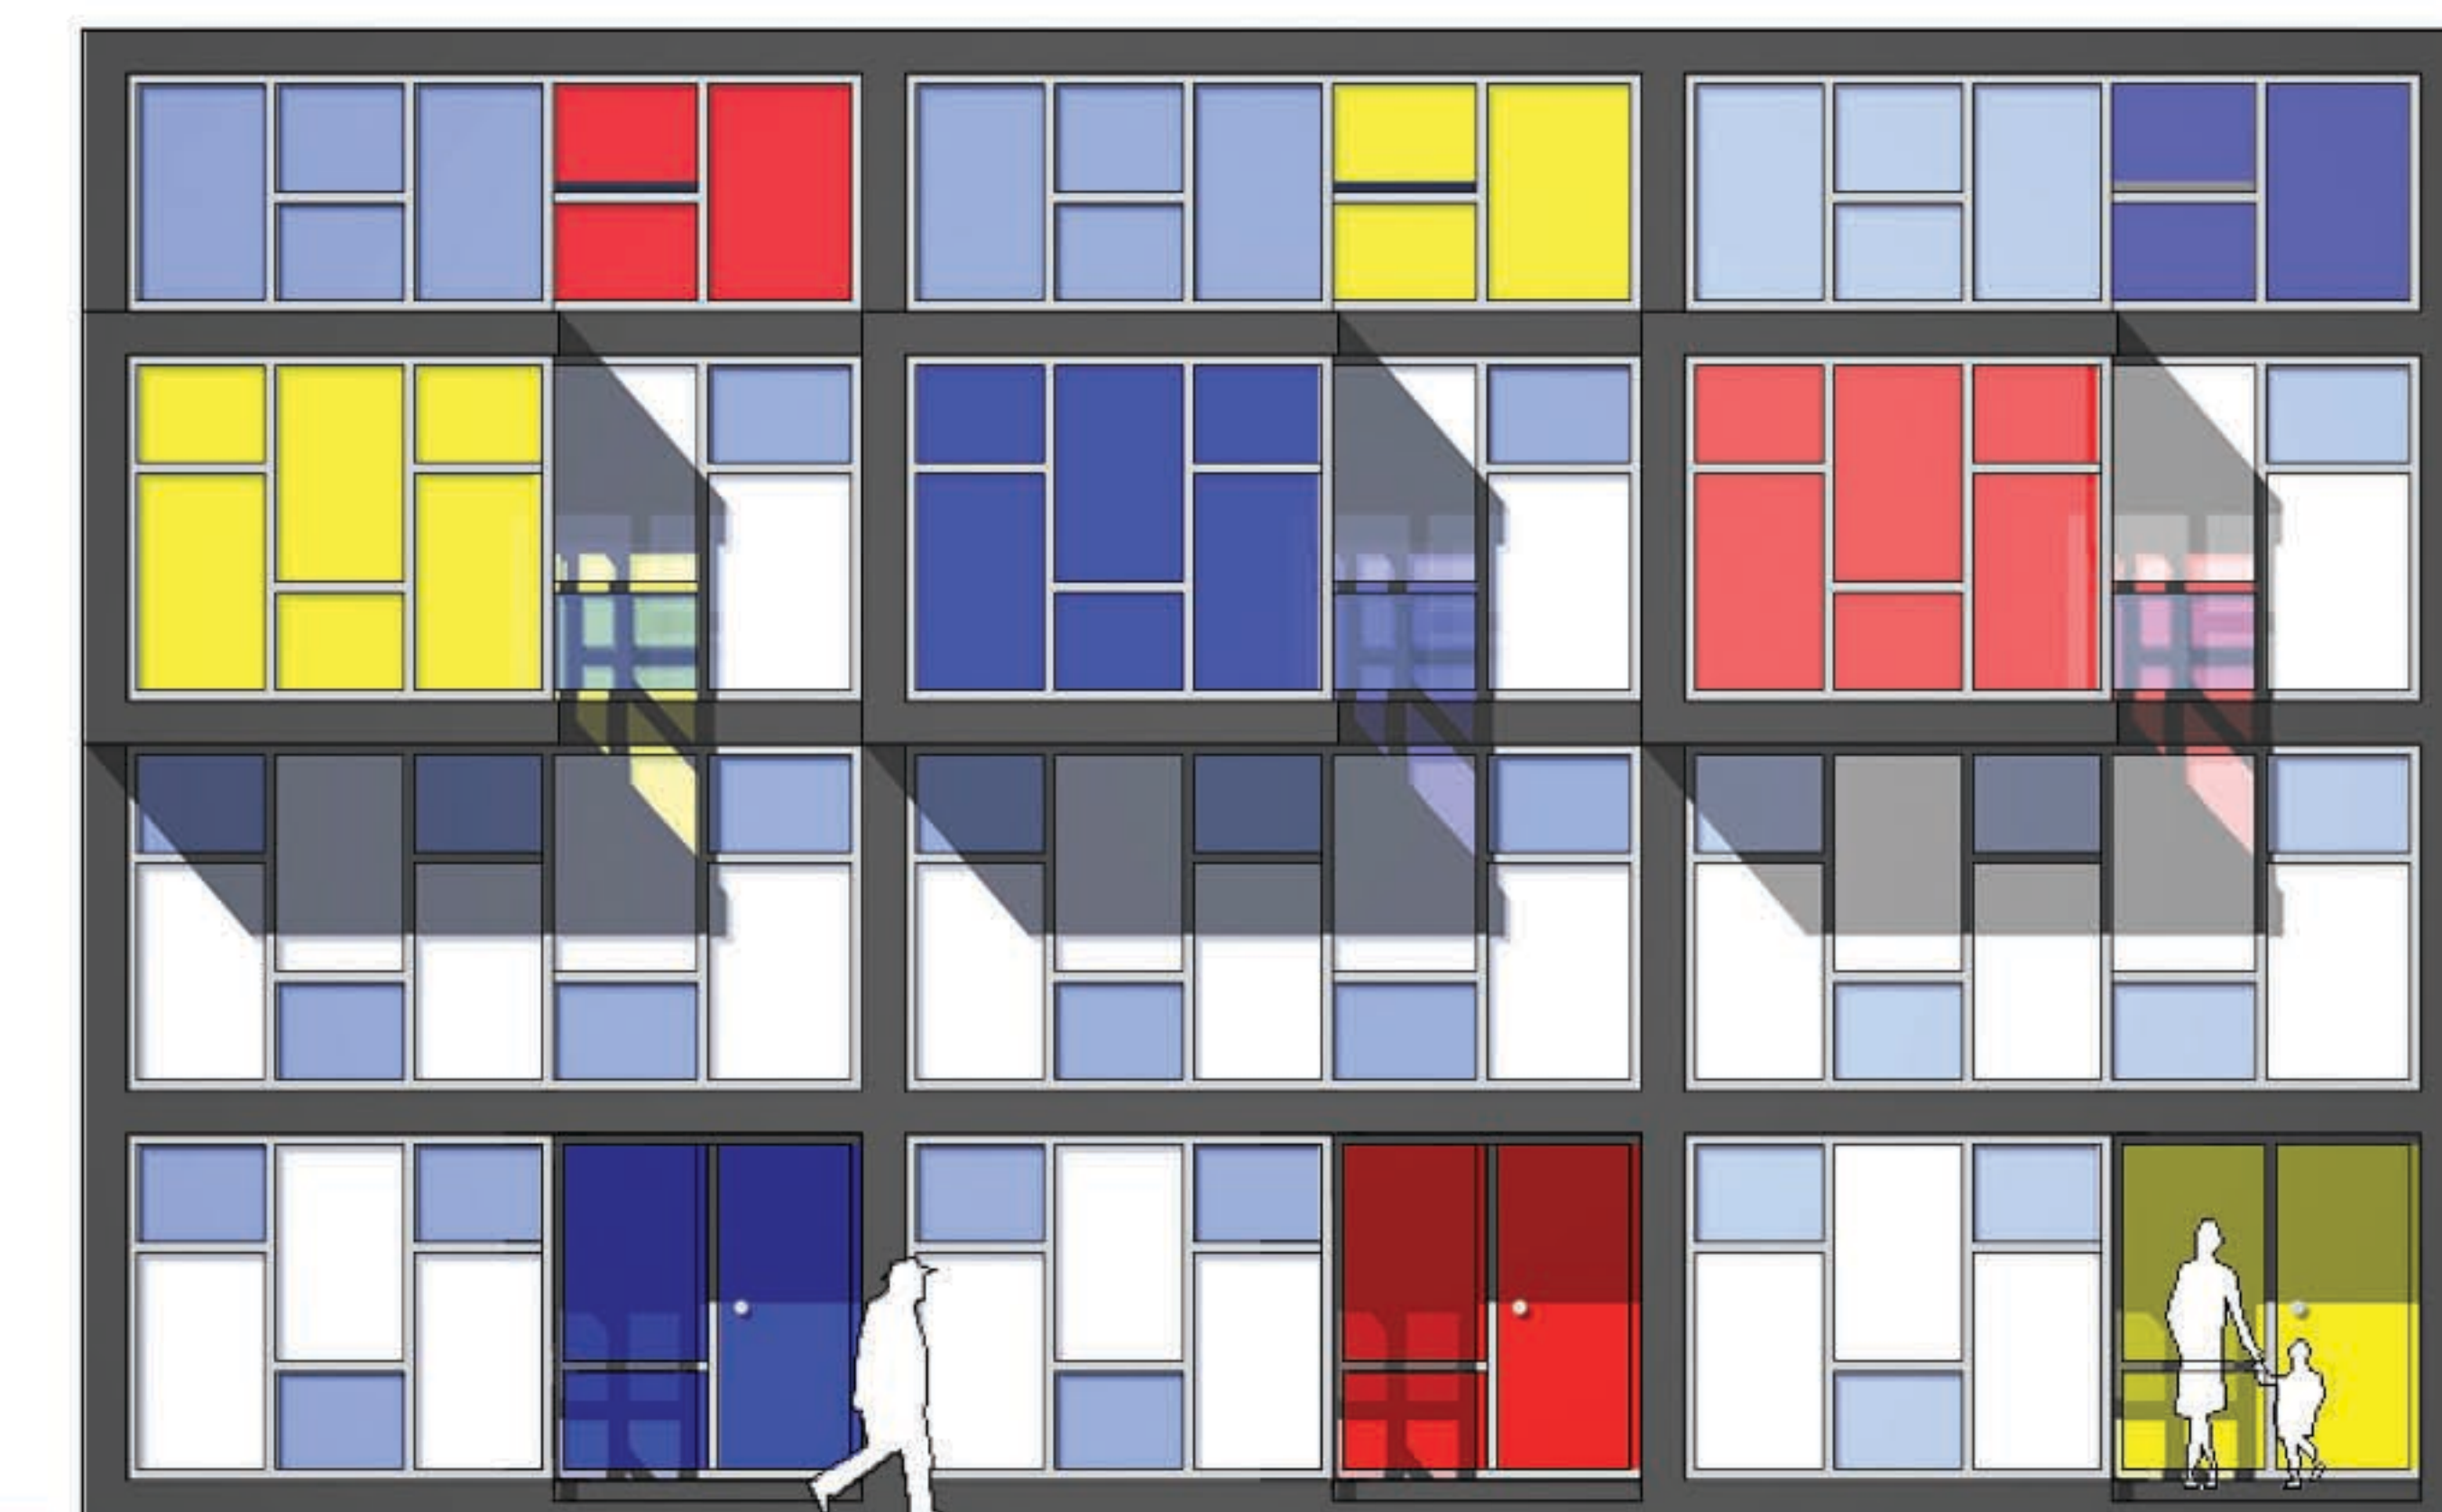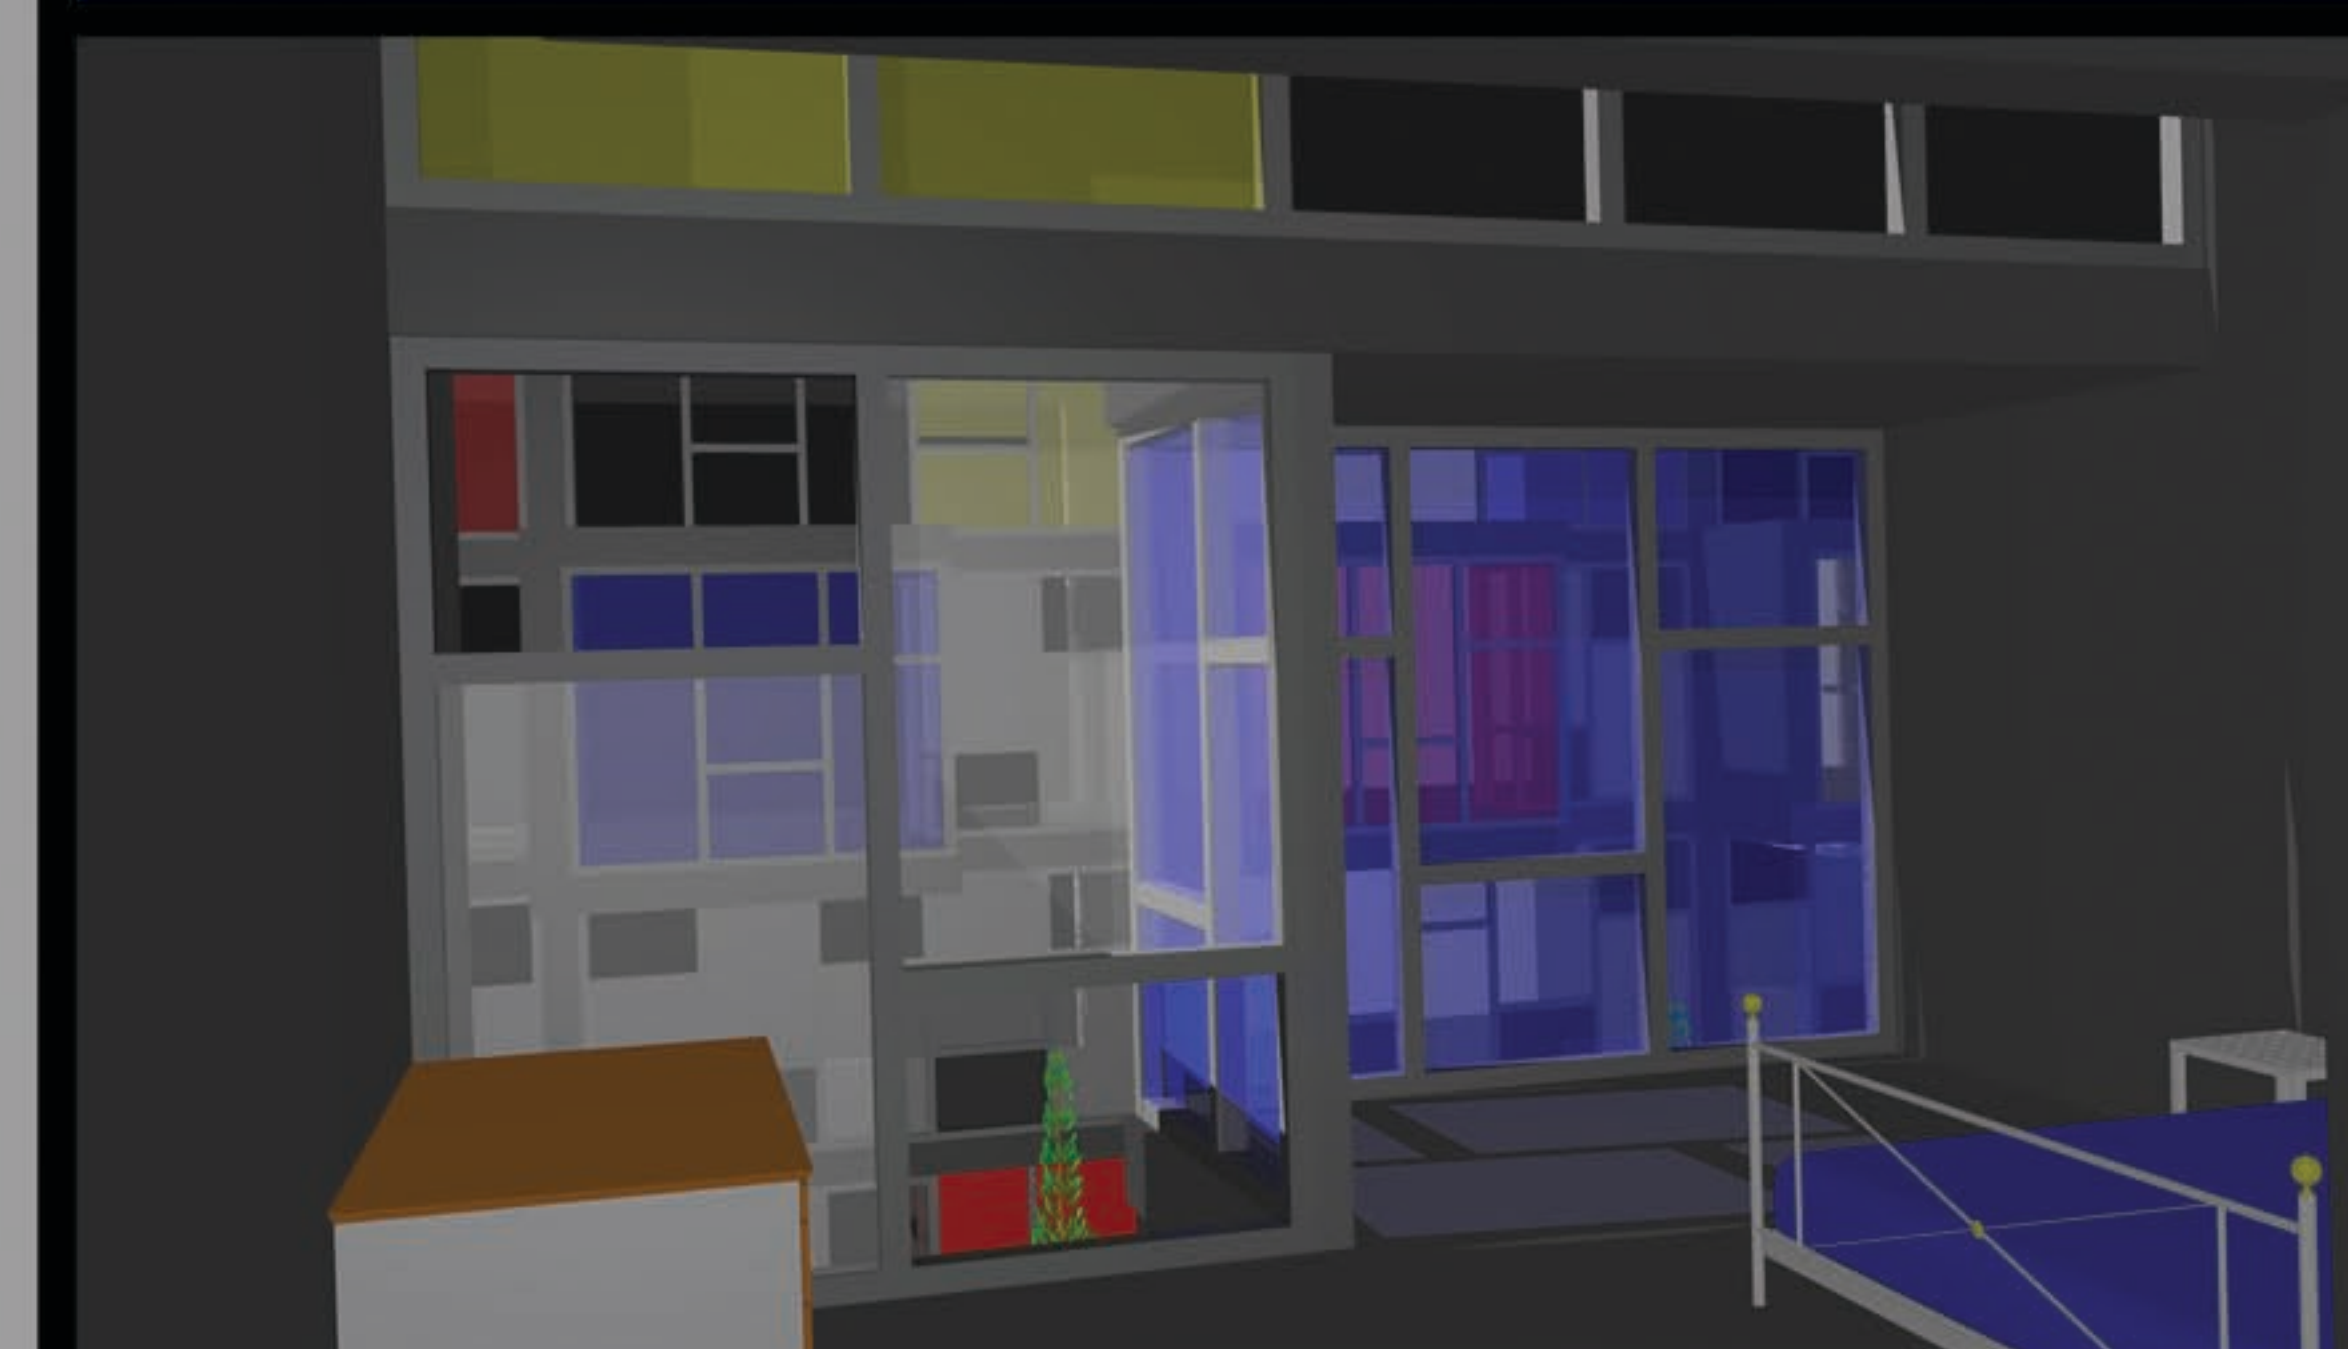

Front Elevation
1/4" = 1'



Rear Elevation
1/4" = 1'




Street Elevation
1/16" = 1'



Rendered Street Elevation
1/16" = 1'

Barry McIntyre

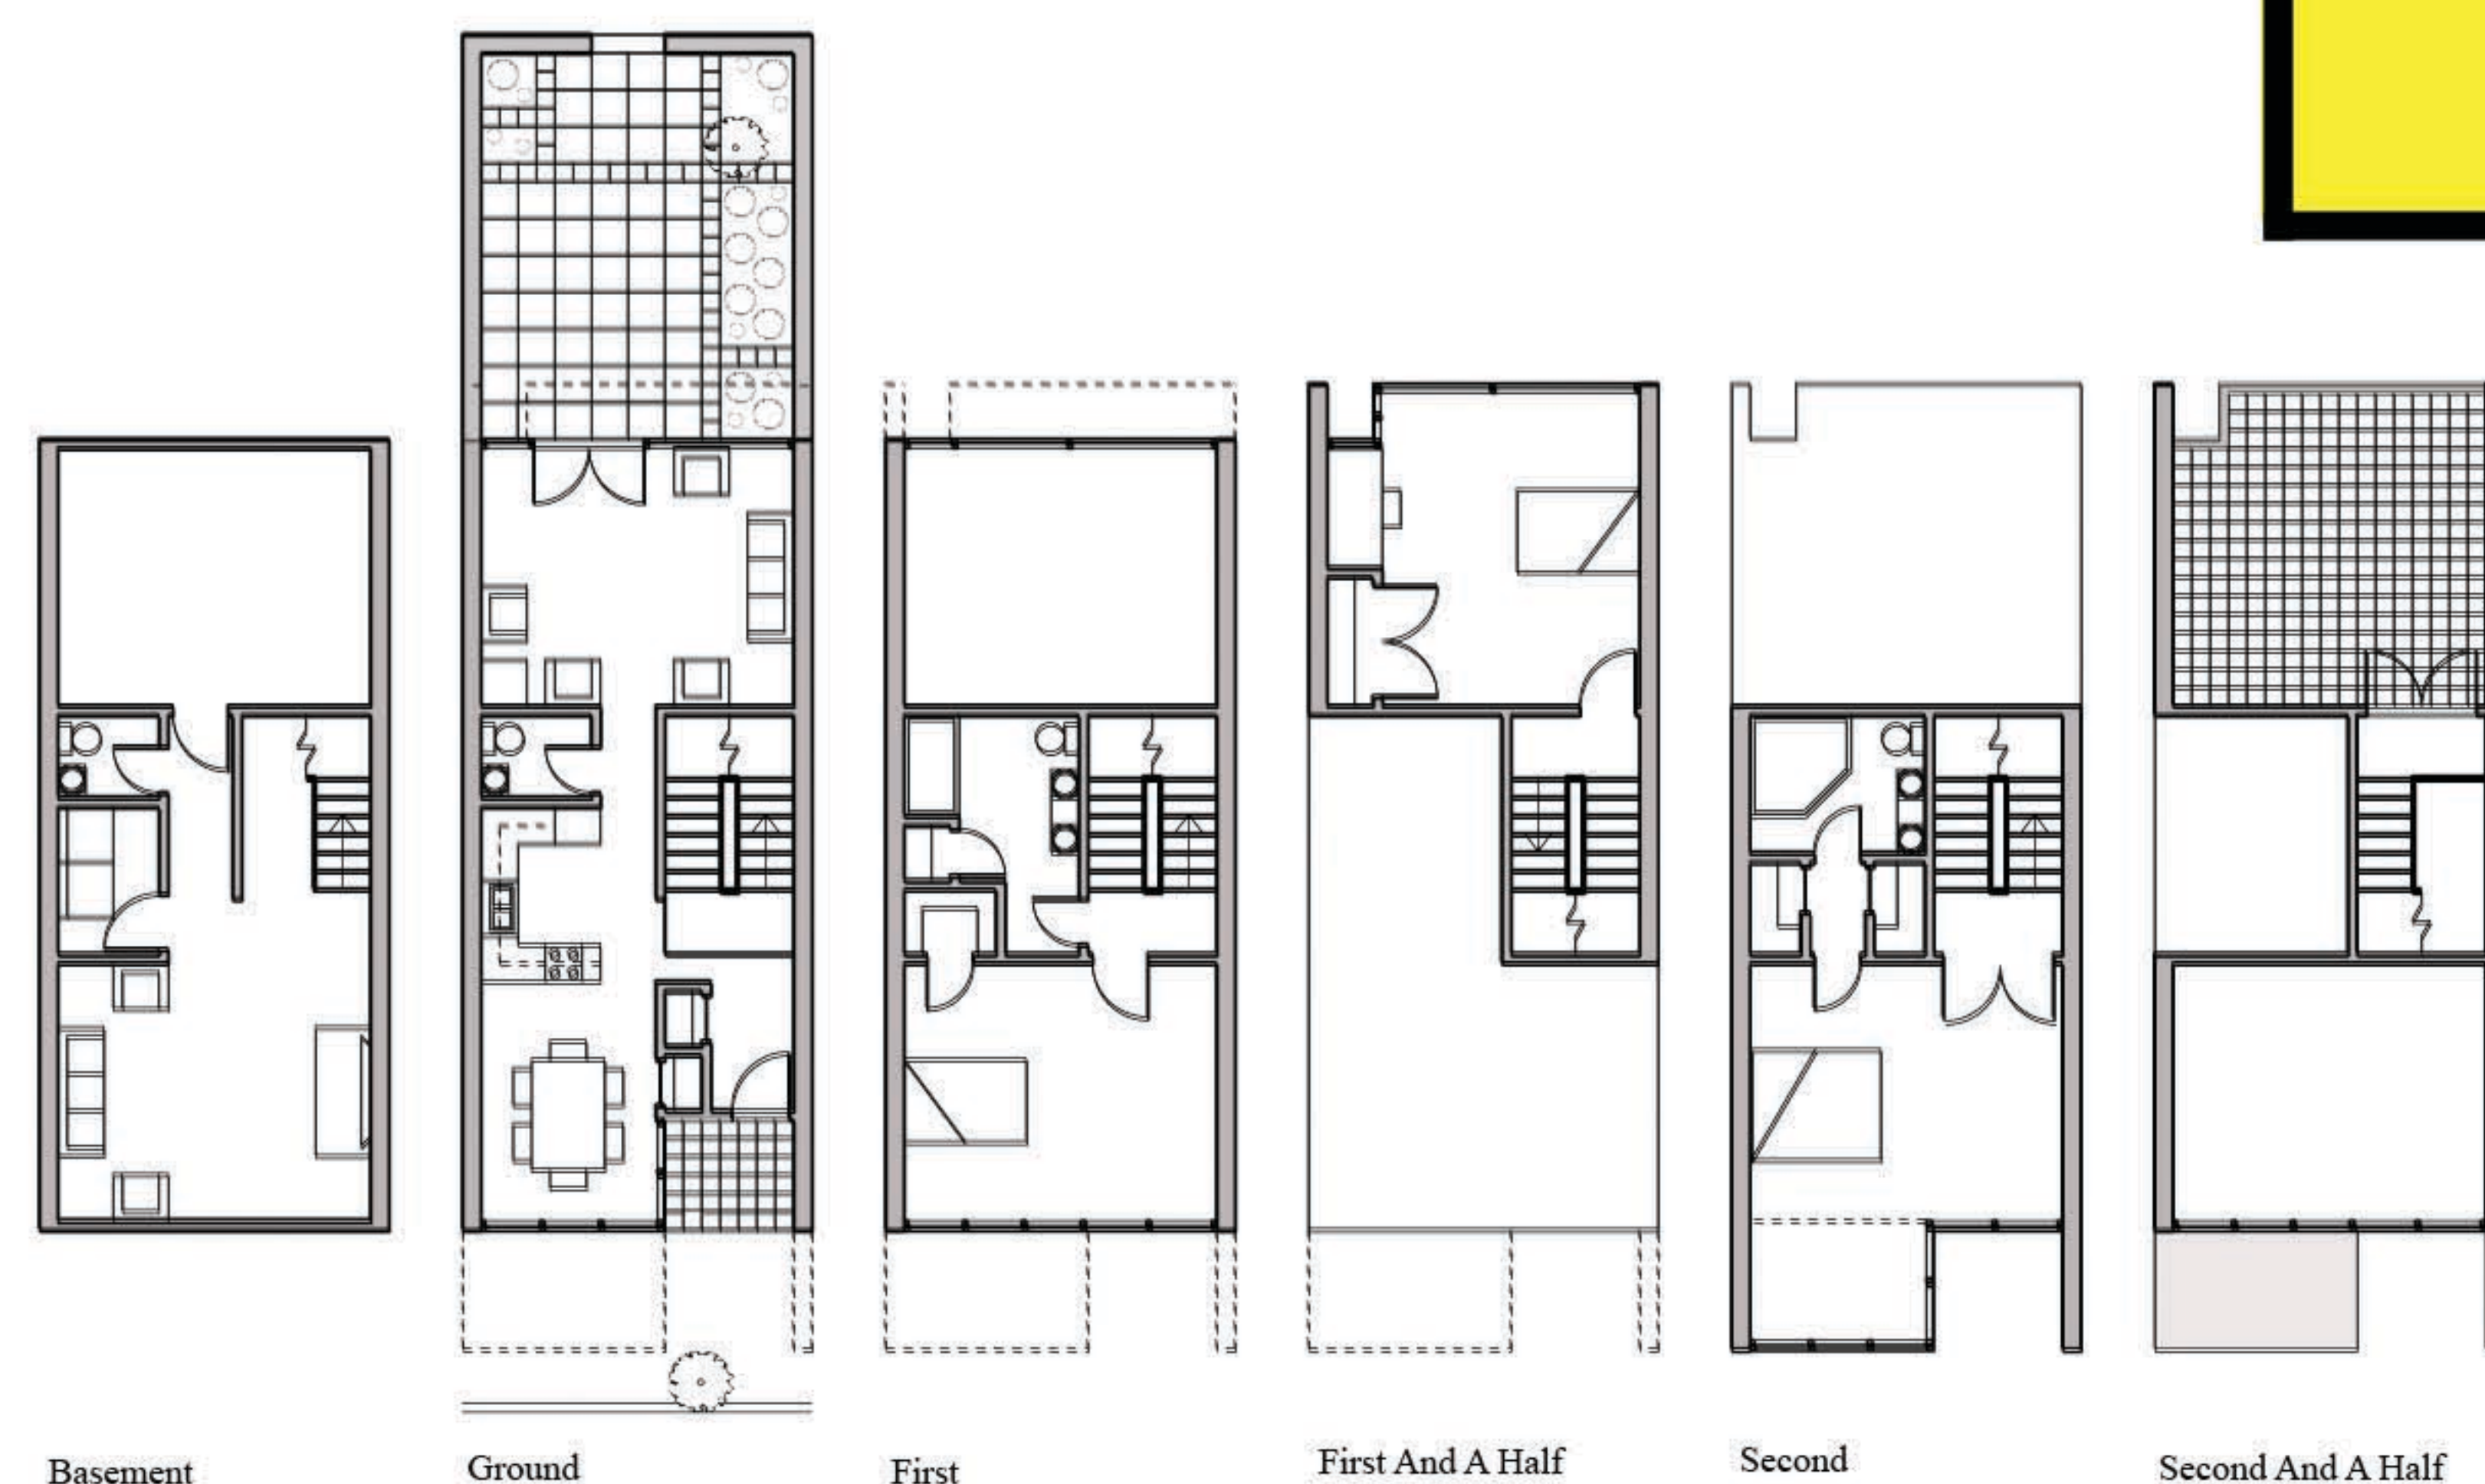

Plans
1/8" = 1'



Garden Detail