



East Elevation 1/8"=1'

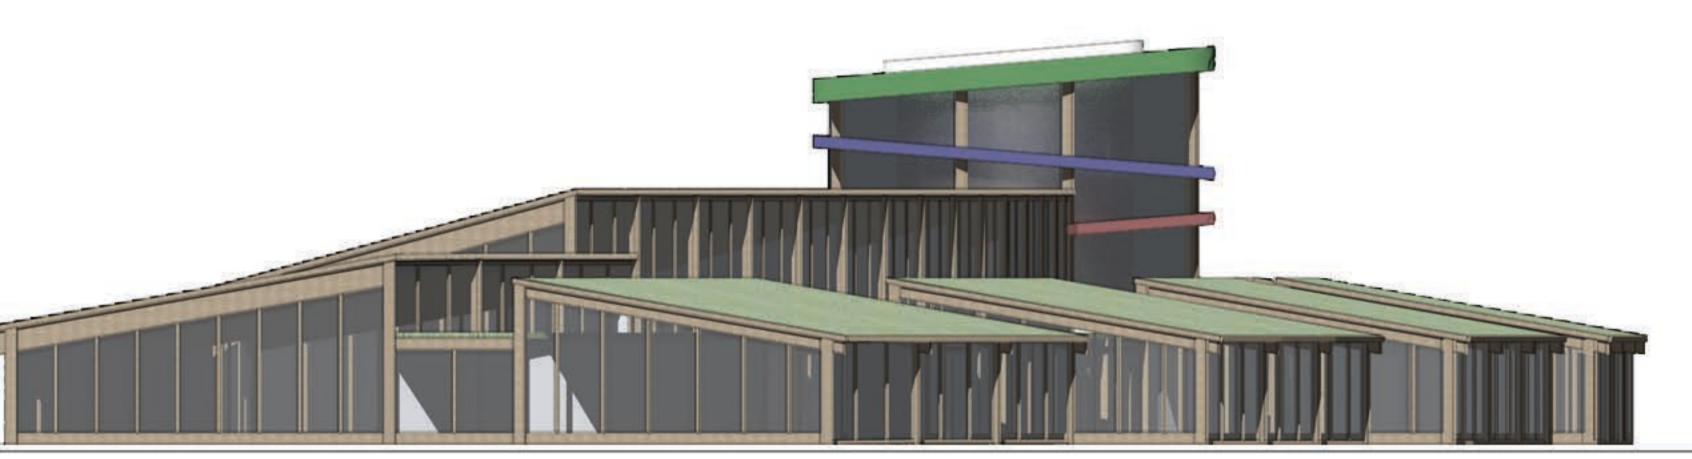

West Elevation 1/8"1=1'




Entrance Exterior Perspective

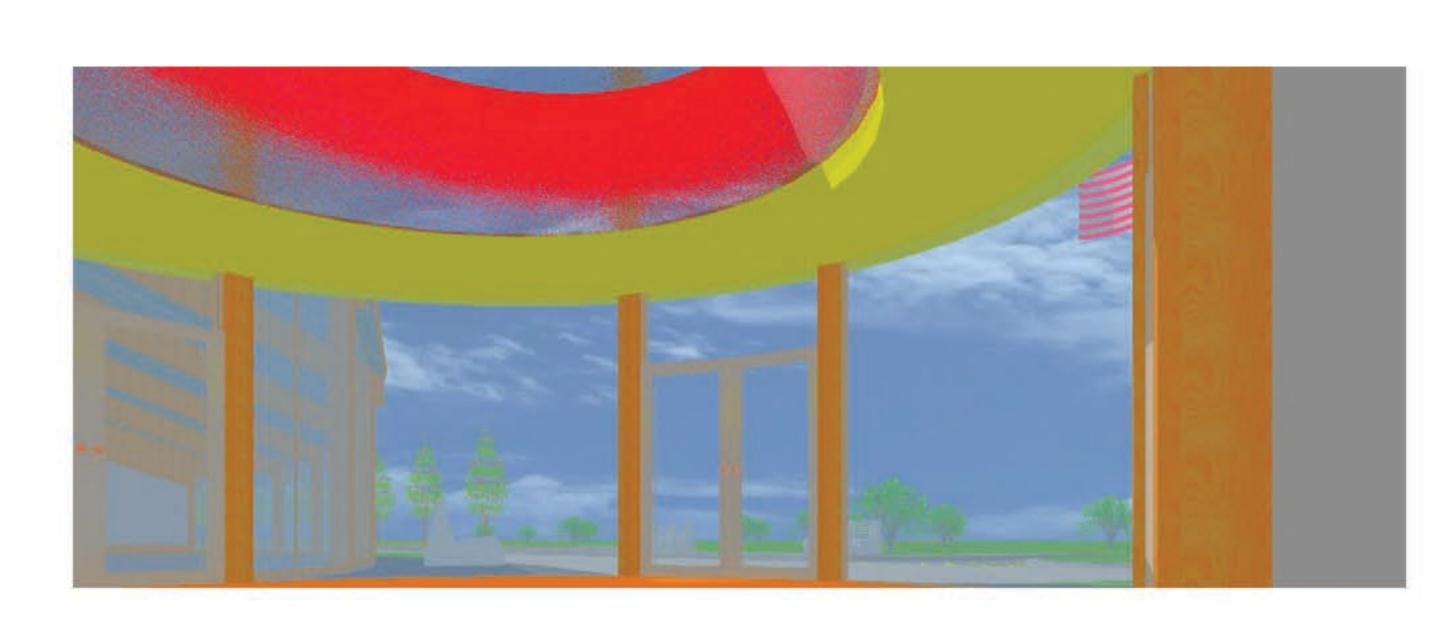

Entrance Interior Perspective


## Eco Primary And Elementary School

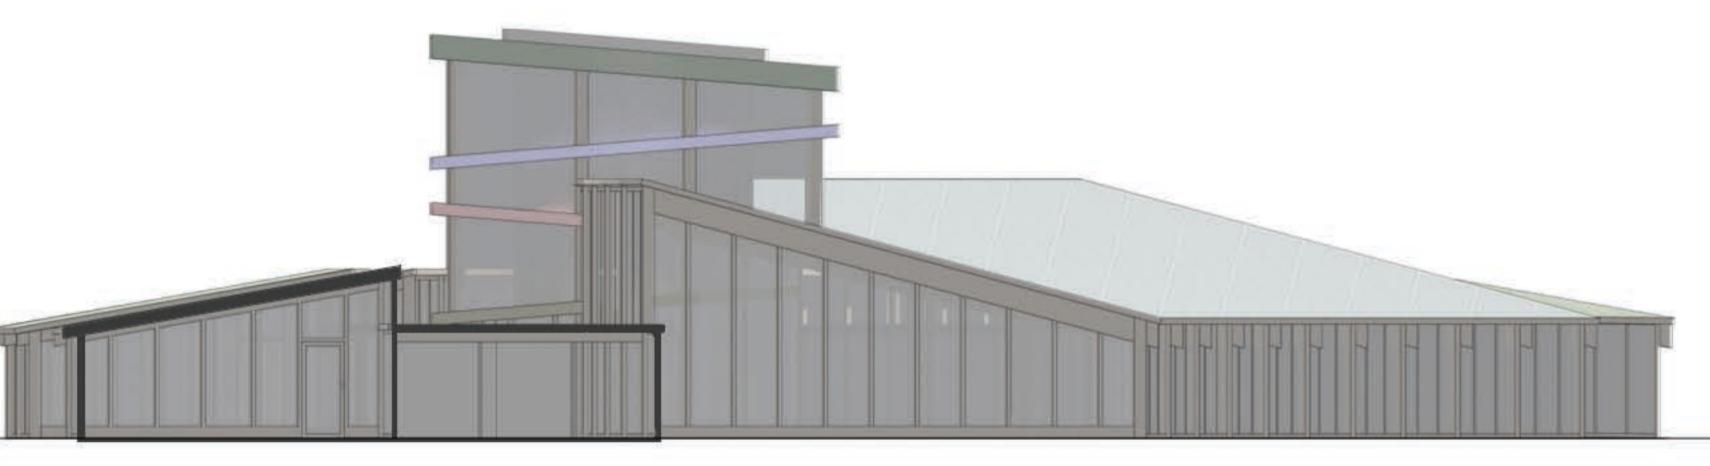


Hallway Section Looking East 1/8"=1'




Music Section Looking West 1/8"=1'

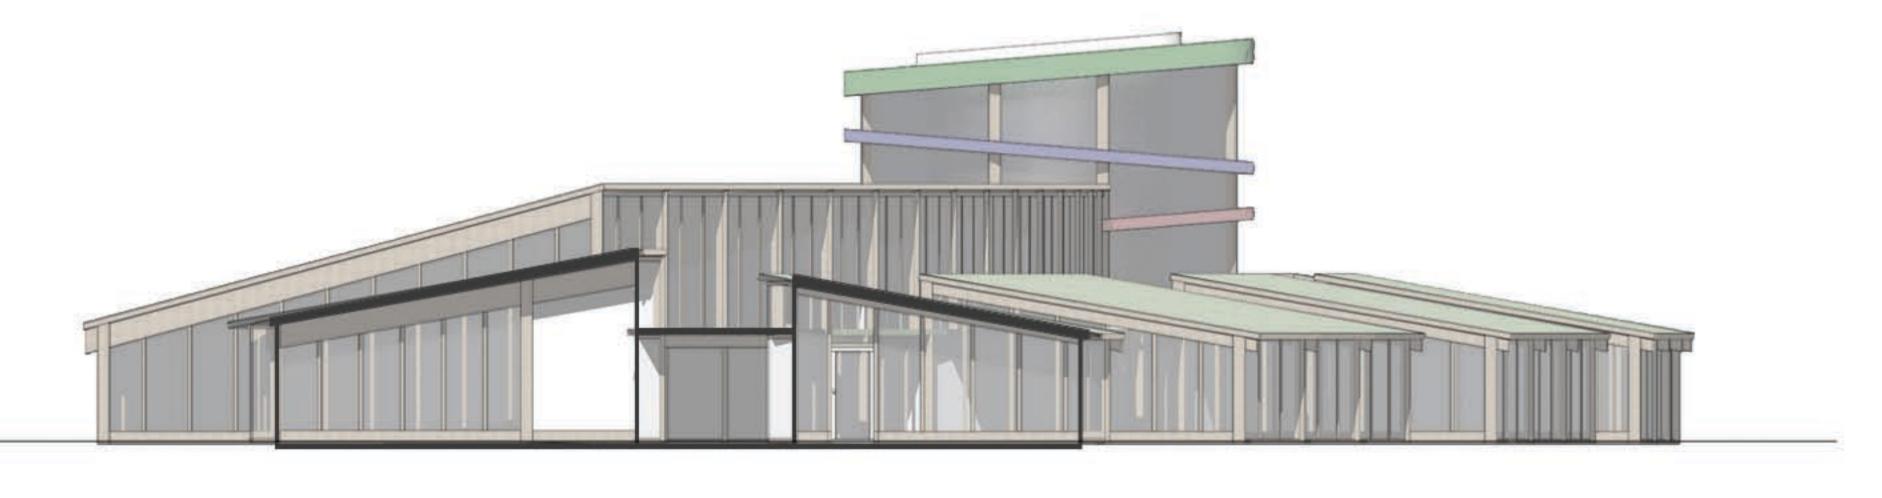


Breakout Section Looking West 1/8"=1"

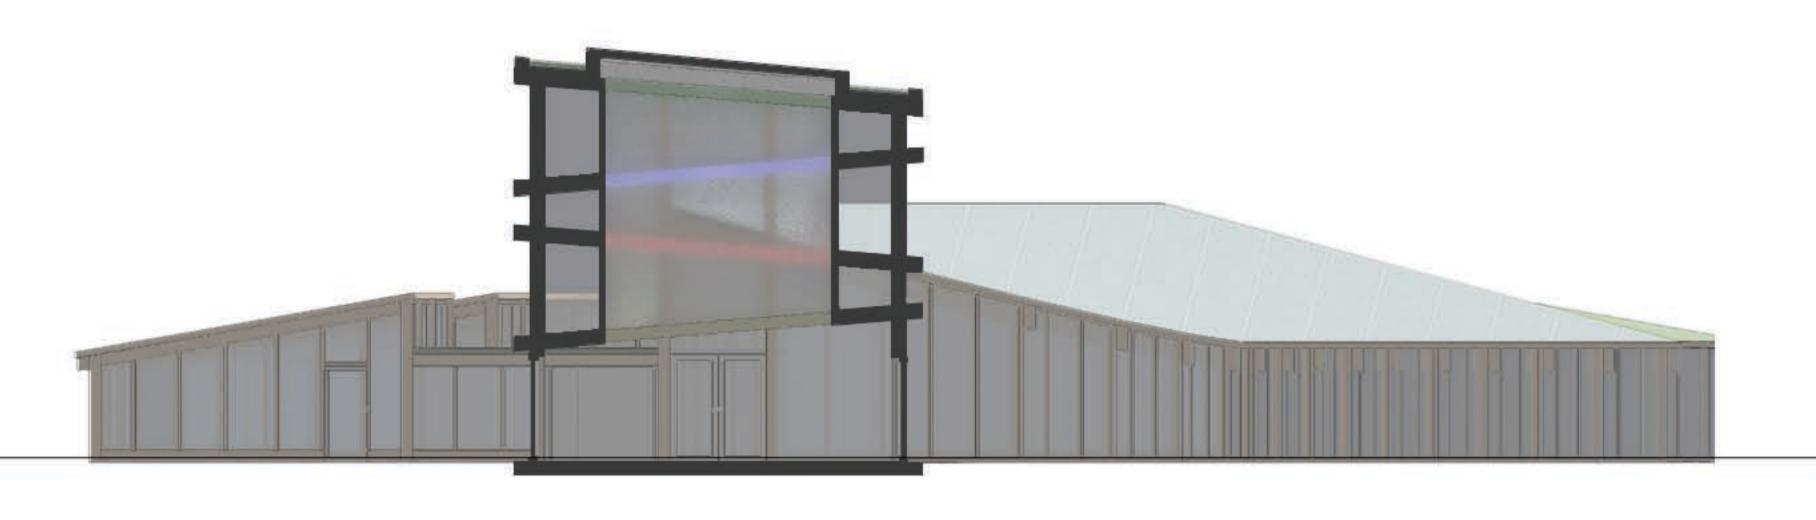


Entrance Section Looking East 1/8"=1"

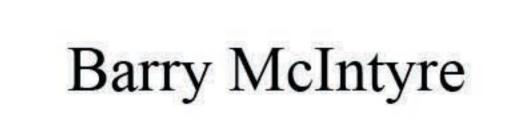

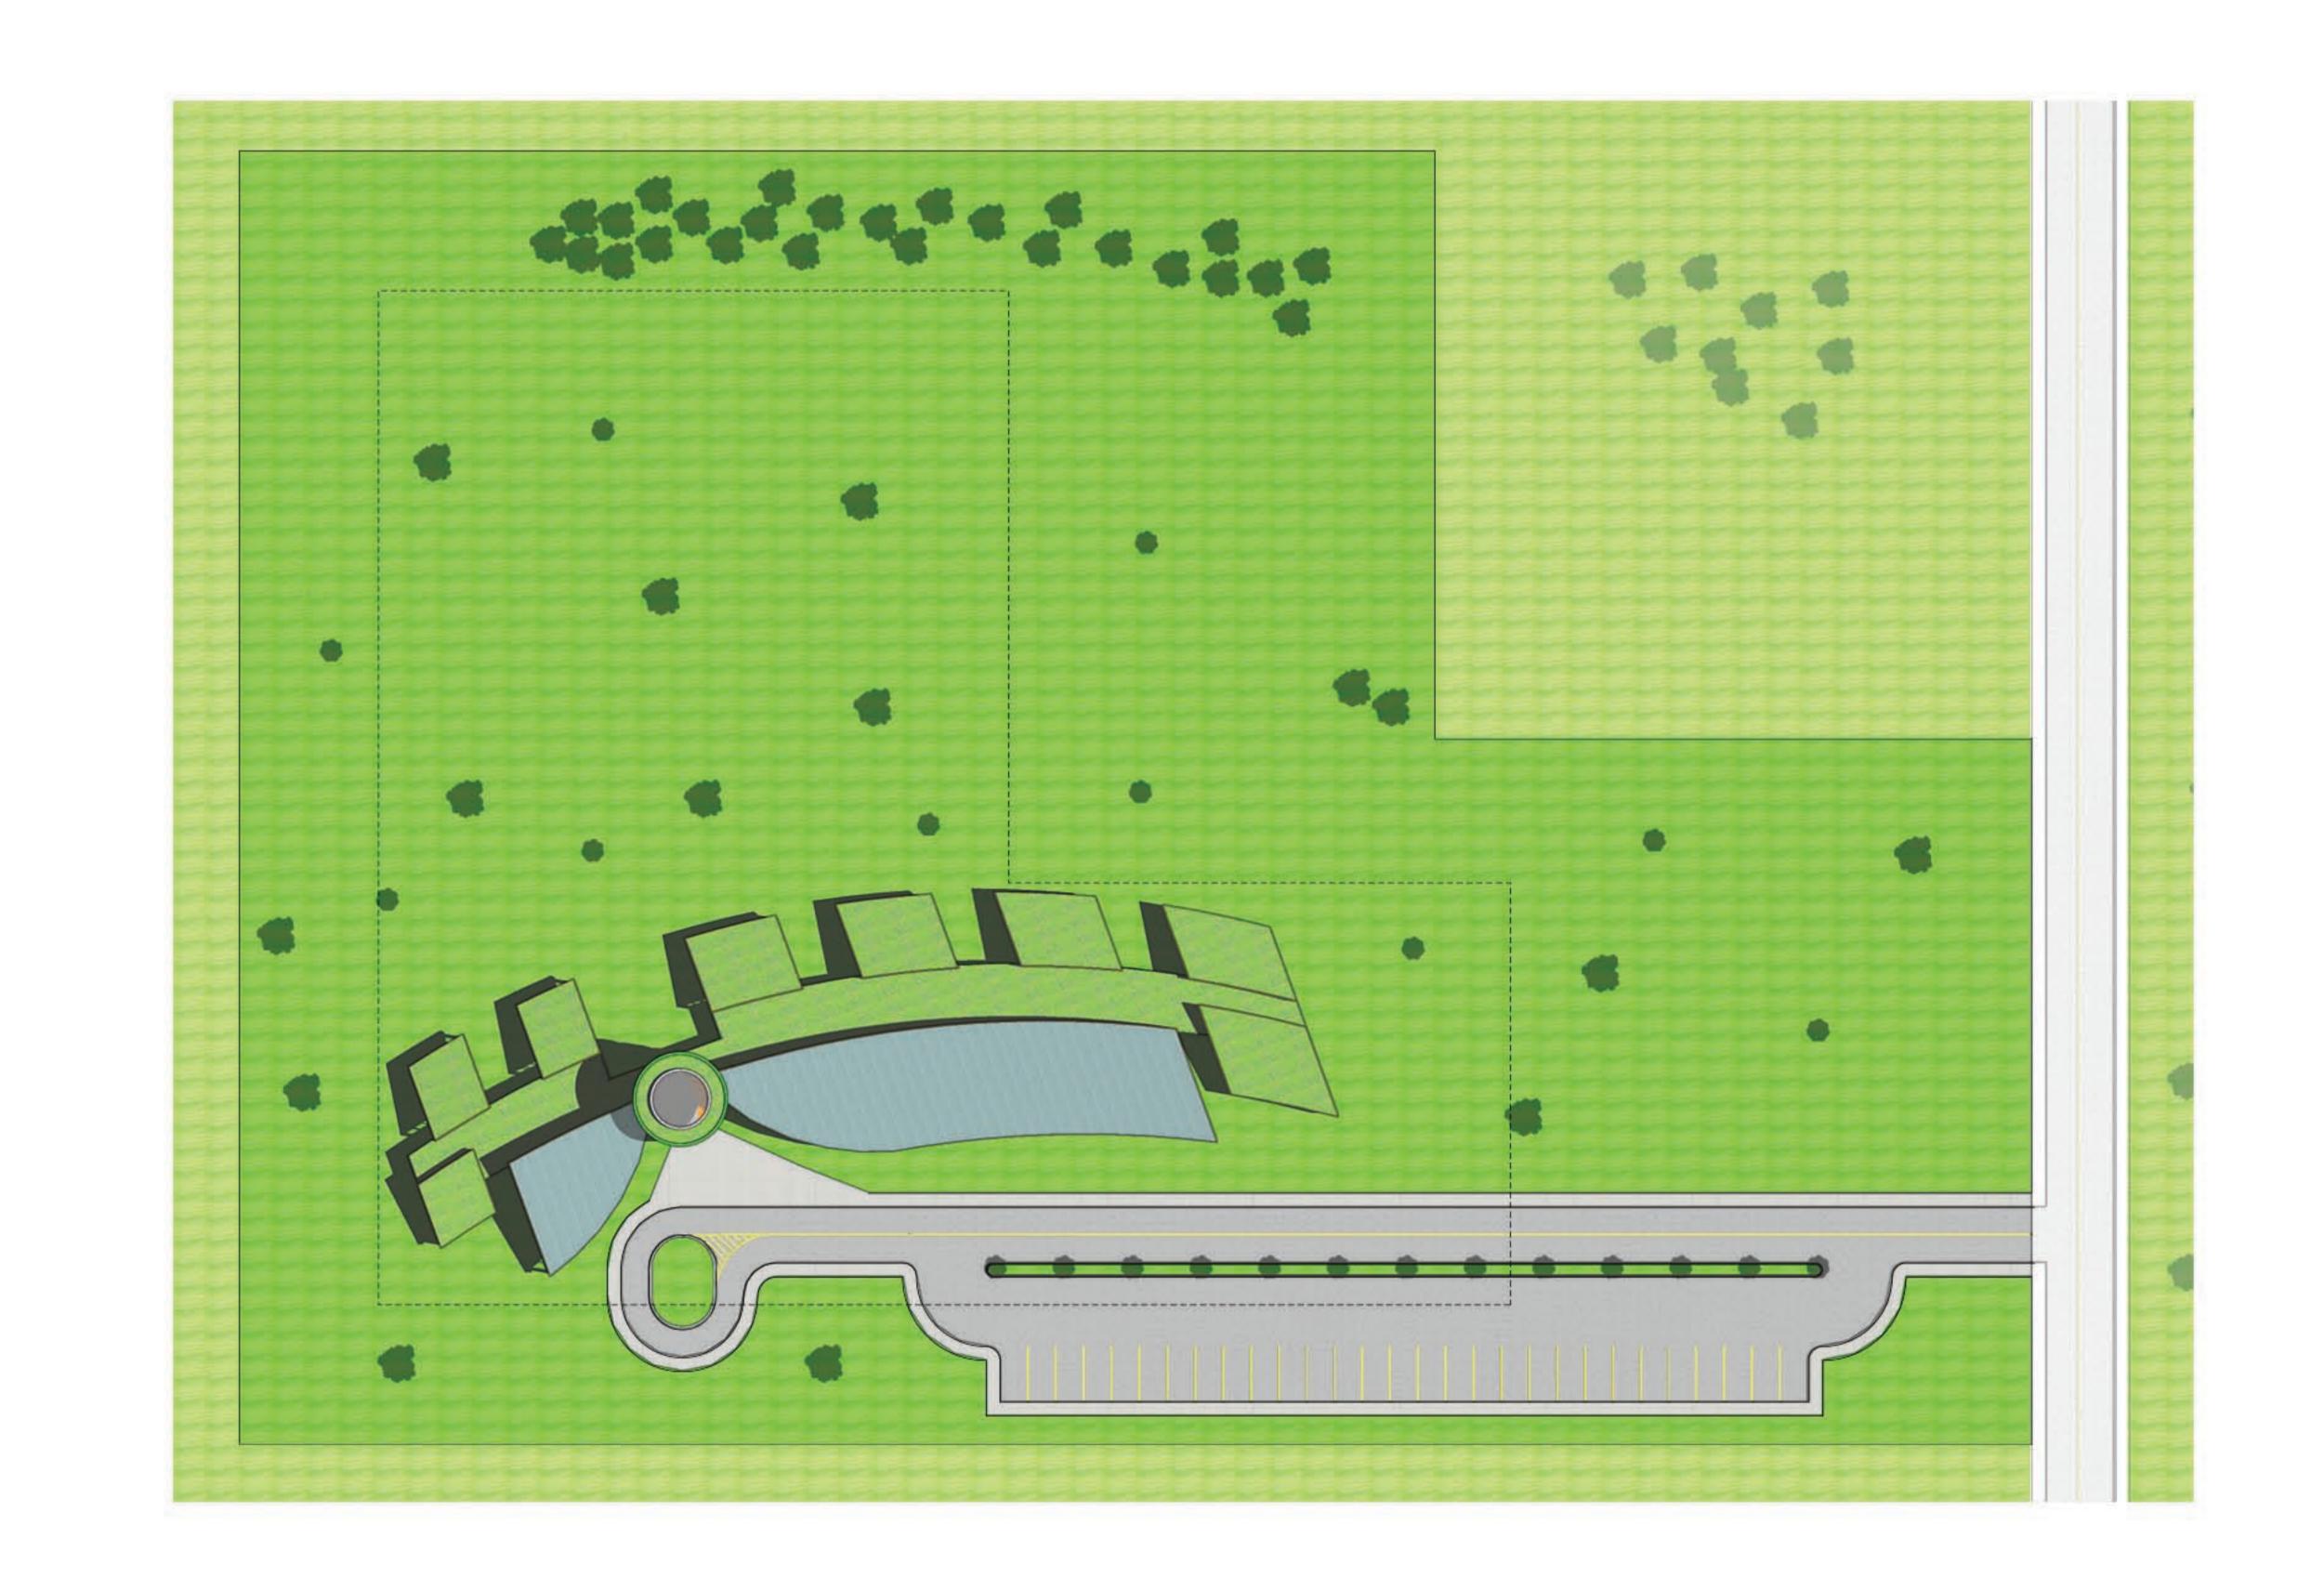

Site Plan 1/32=1'


Plan 1/8"=1"

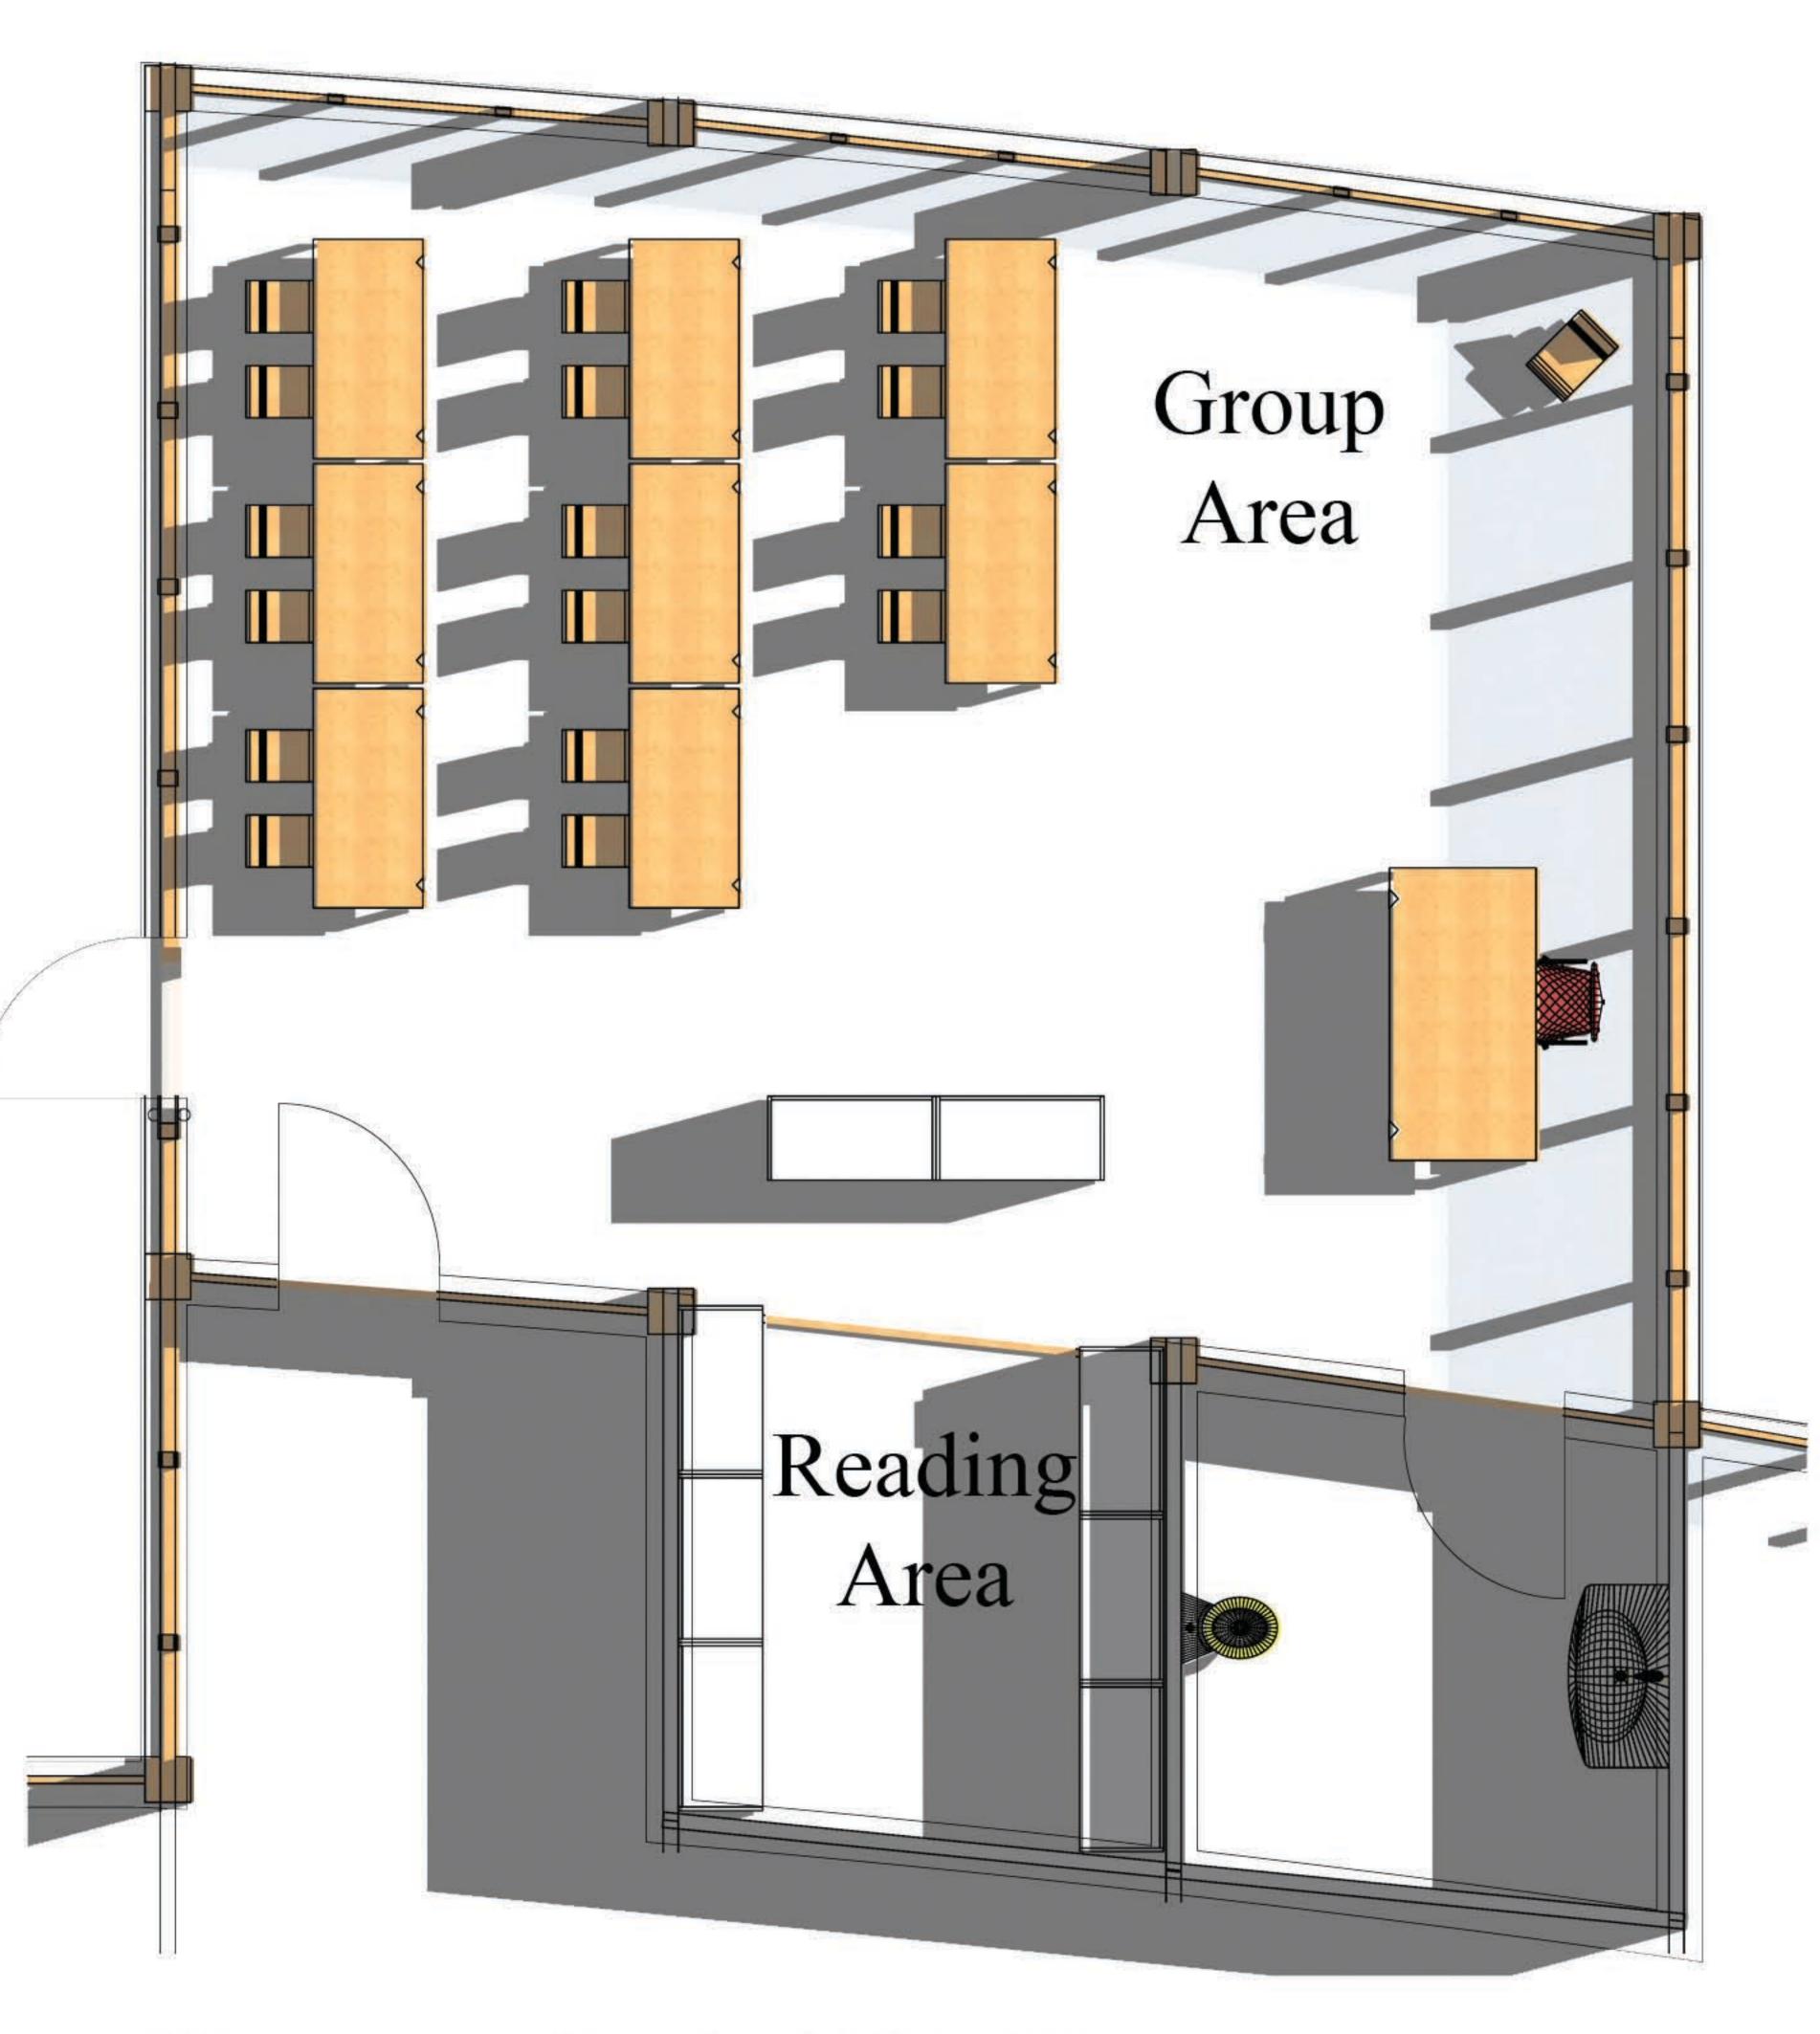


Classroom Study 1/2"=1"




North-West Exterior Perspective

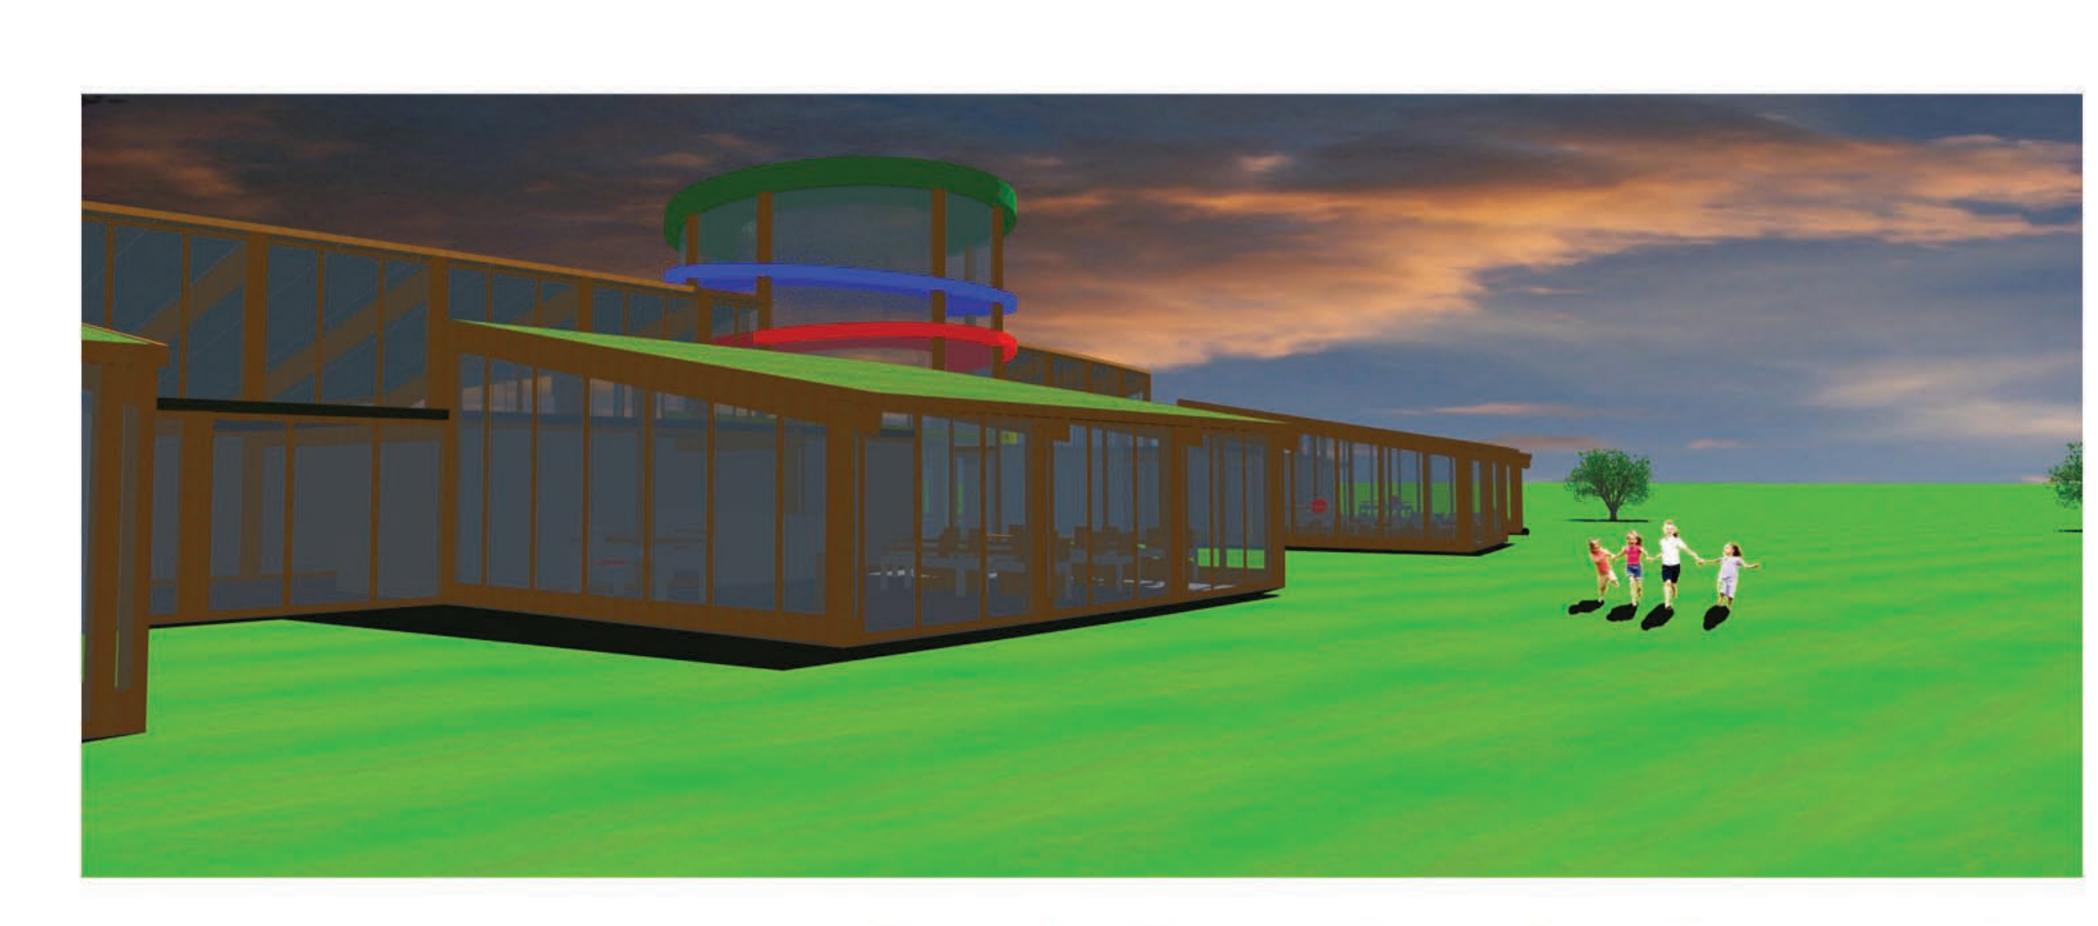

South-East Exterior Perspective

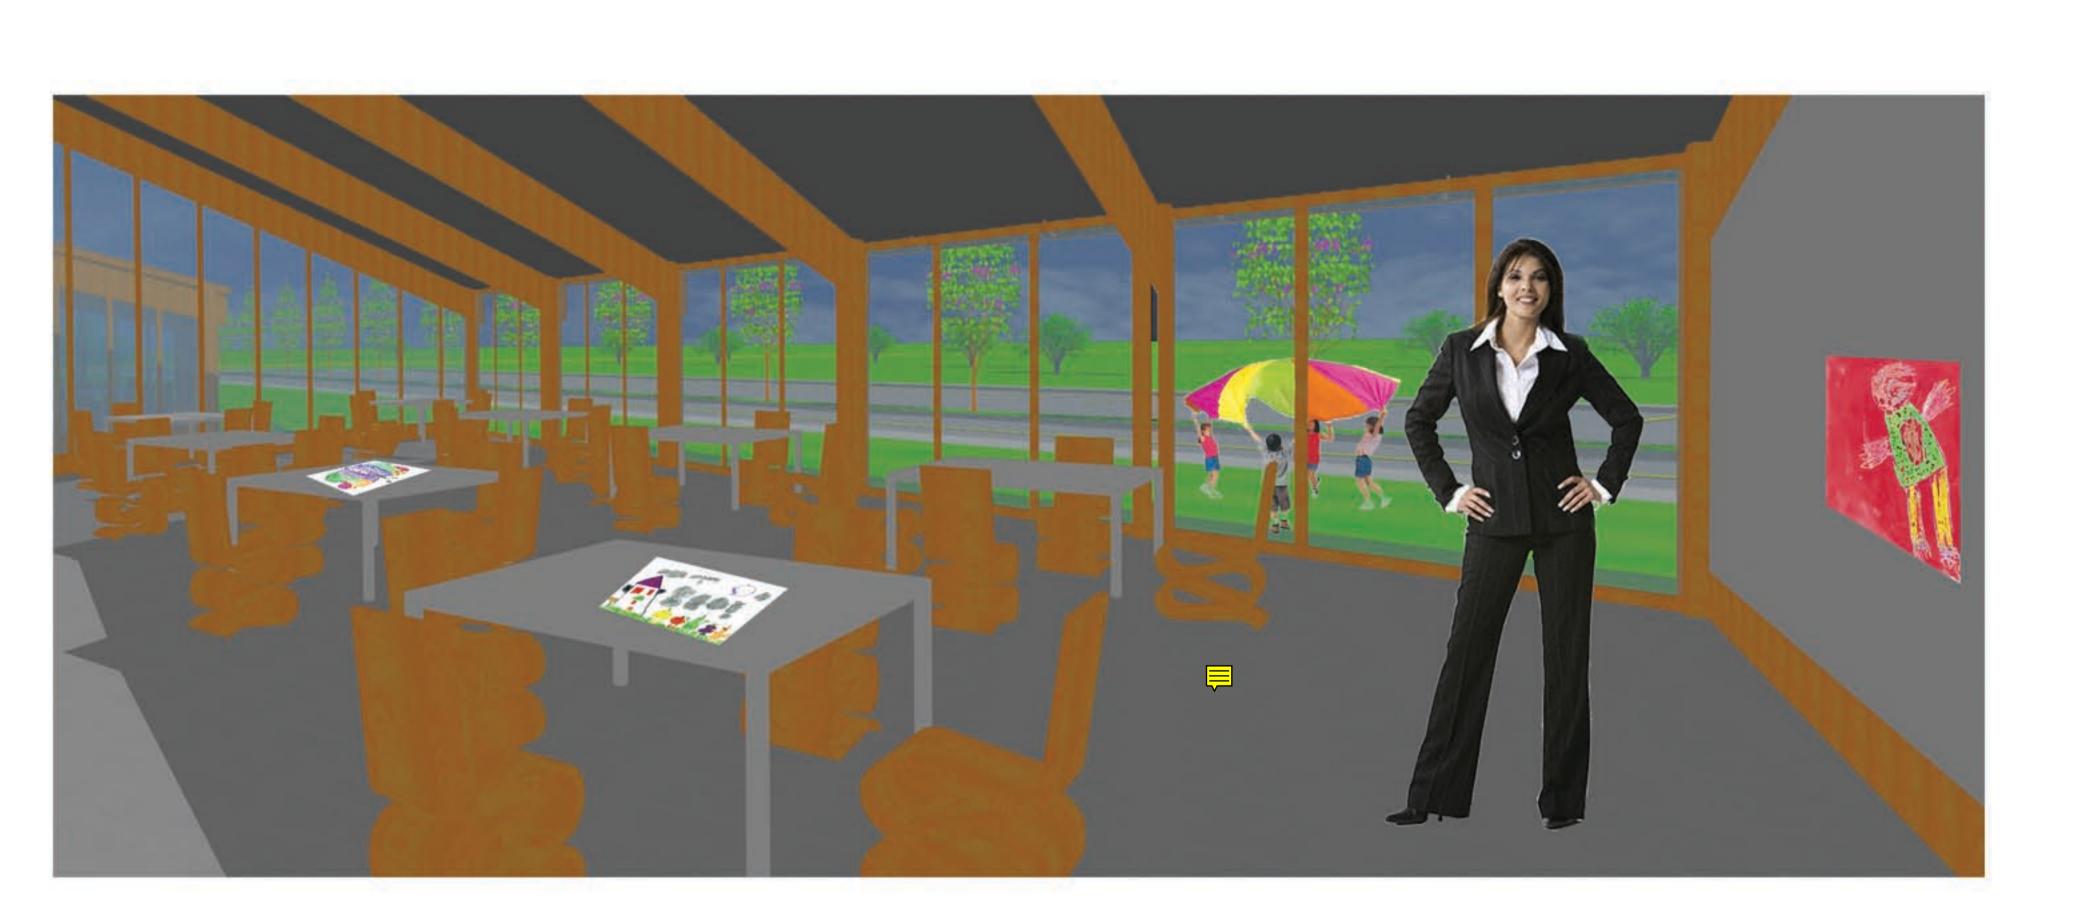

Art Interior Perspective

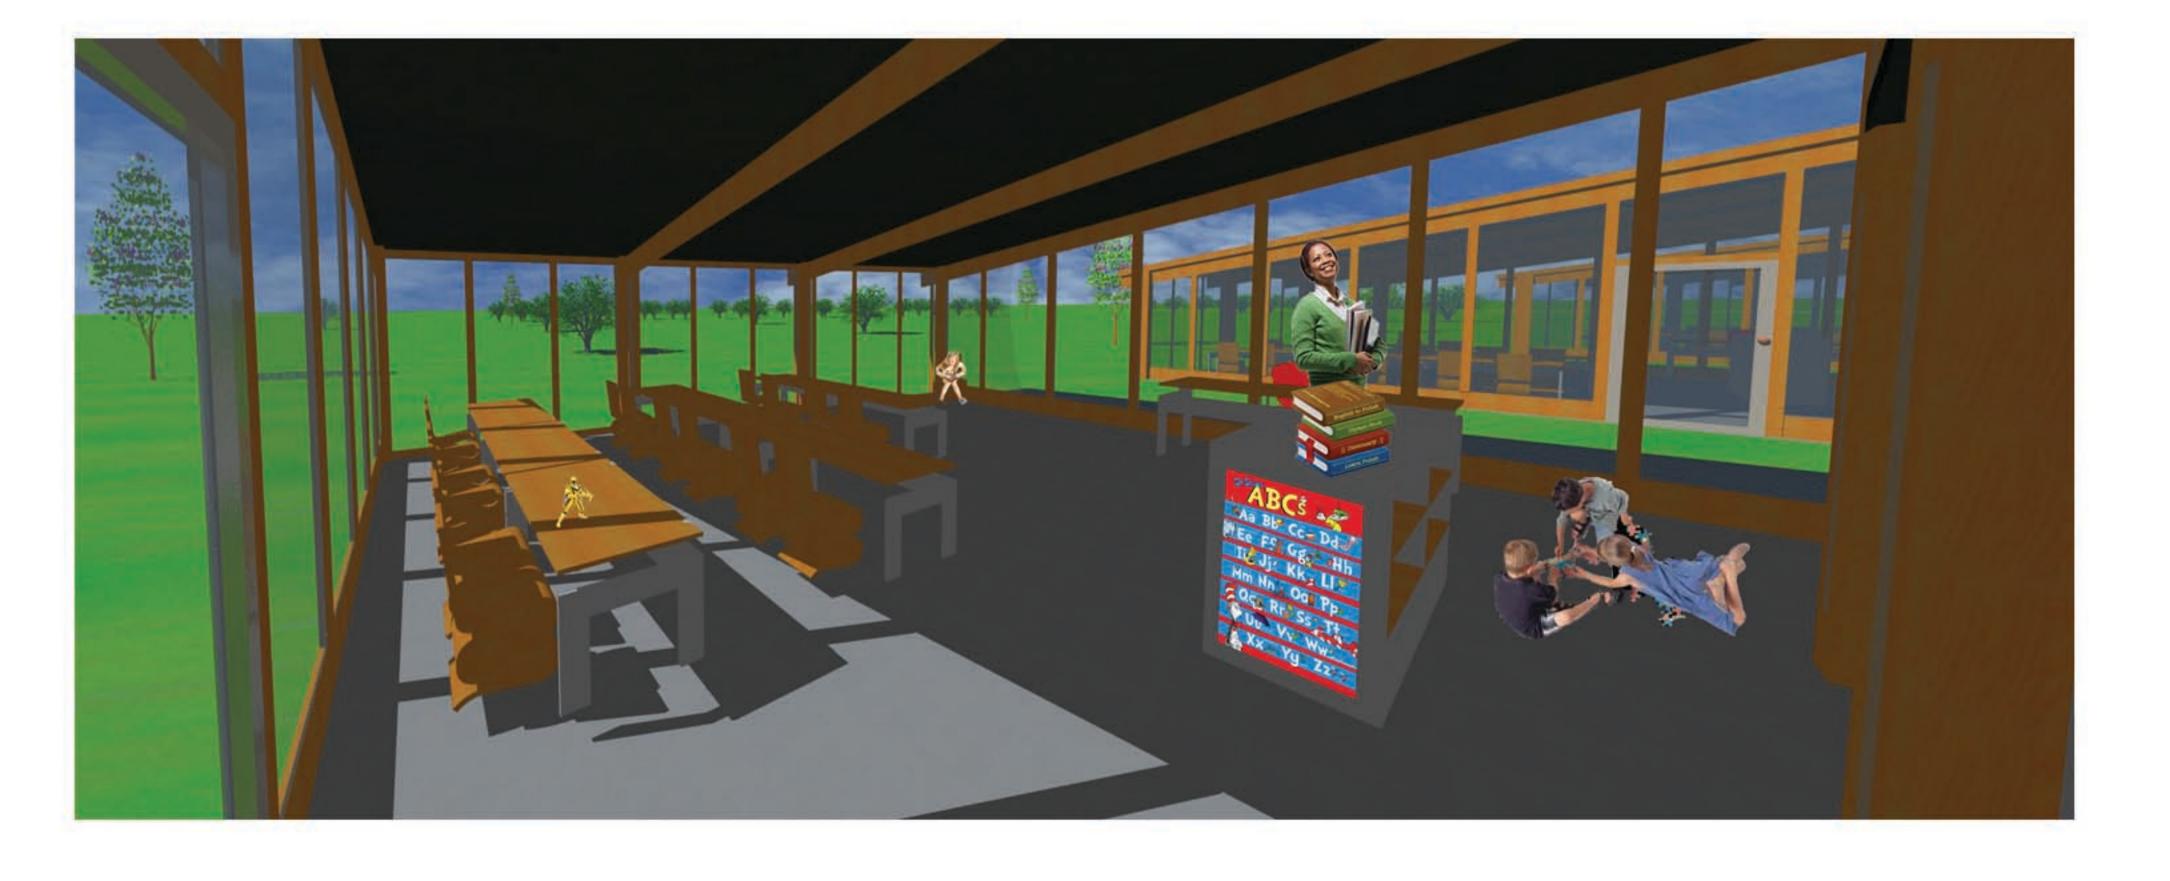

Classroom Interior Perspective