




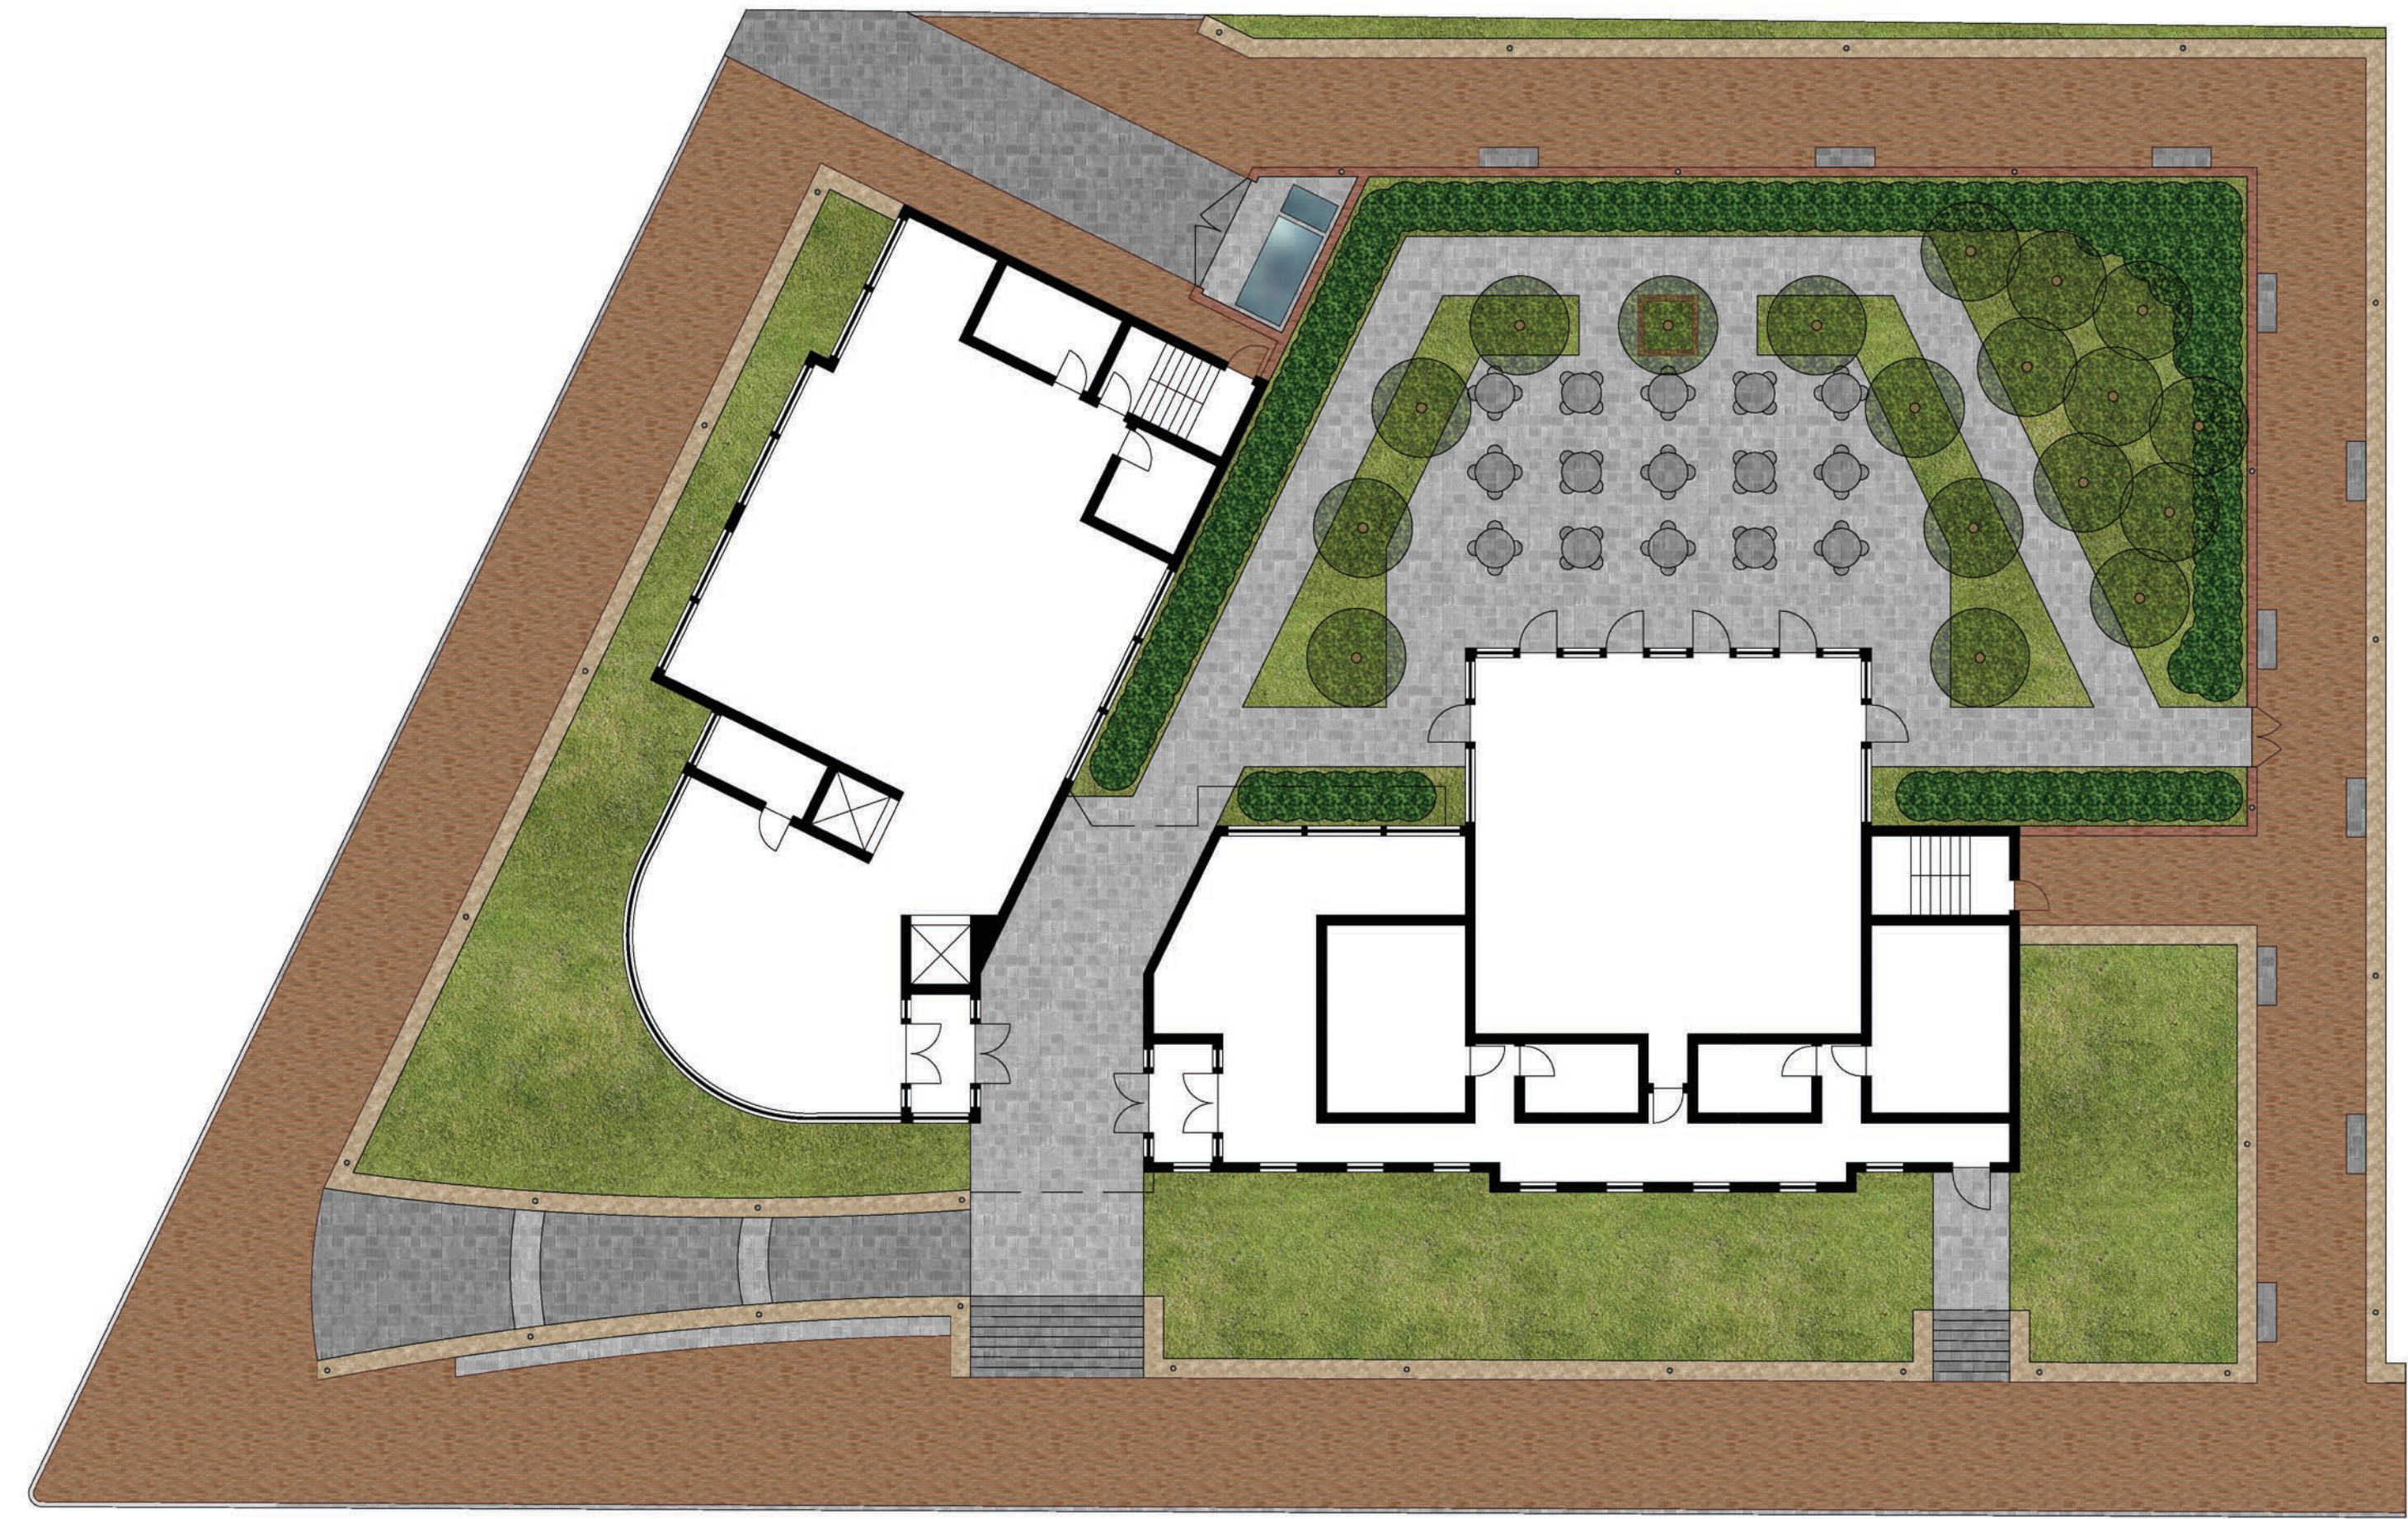


Exterior Plan 1/16"=1'

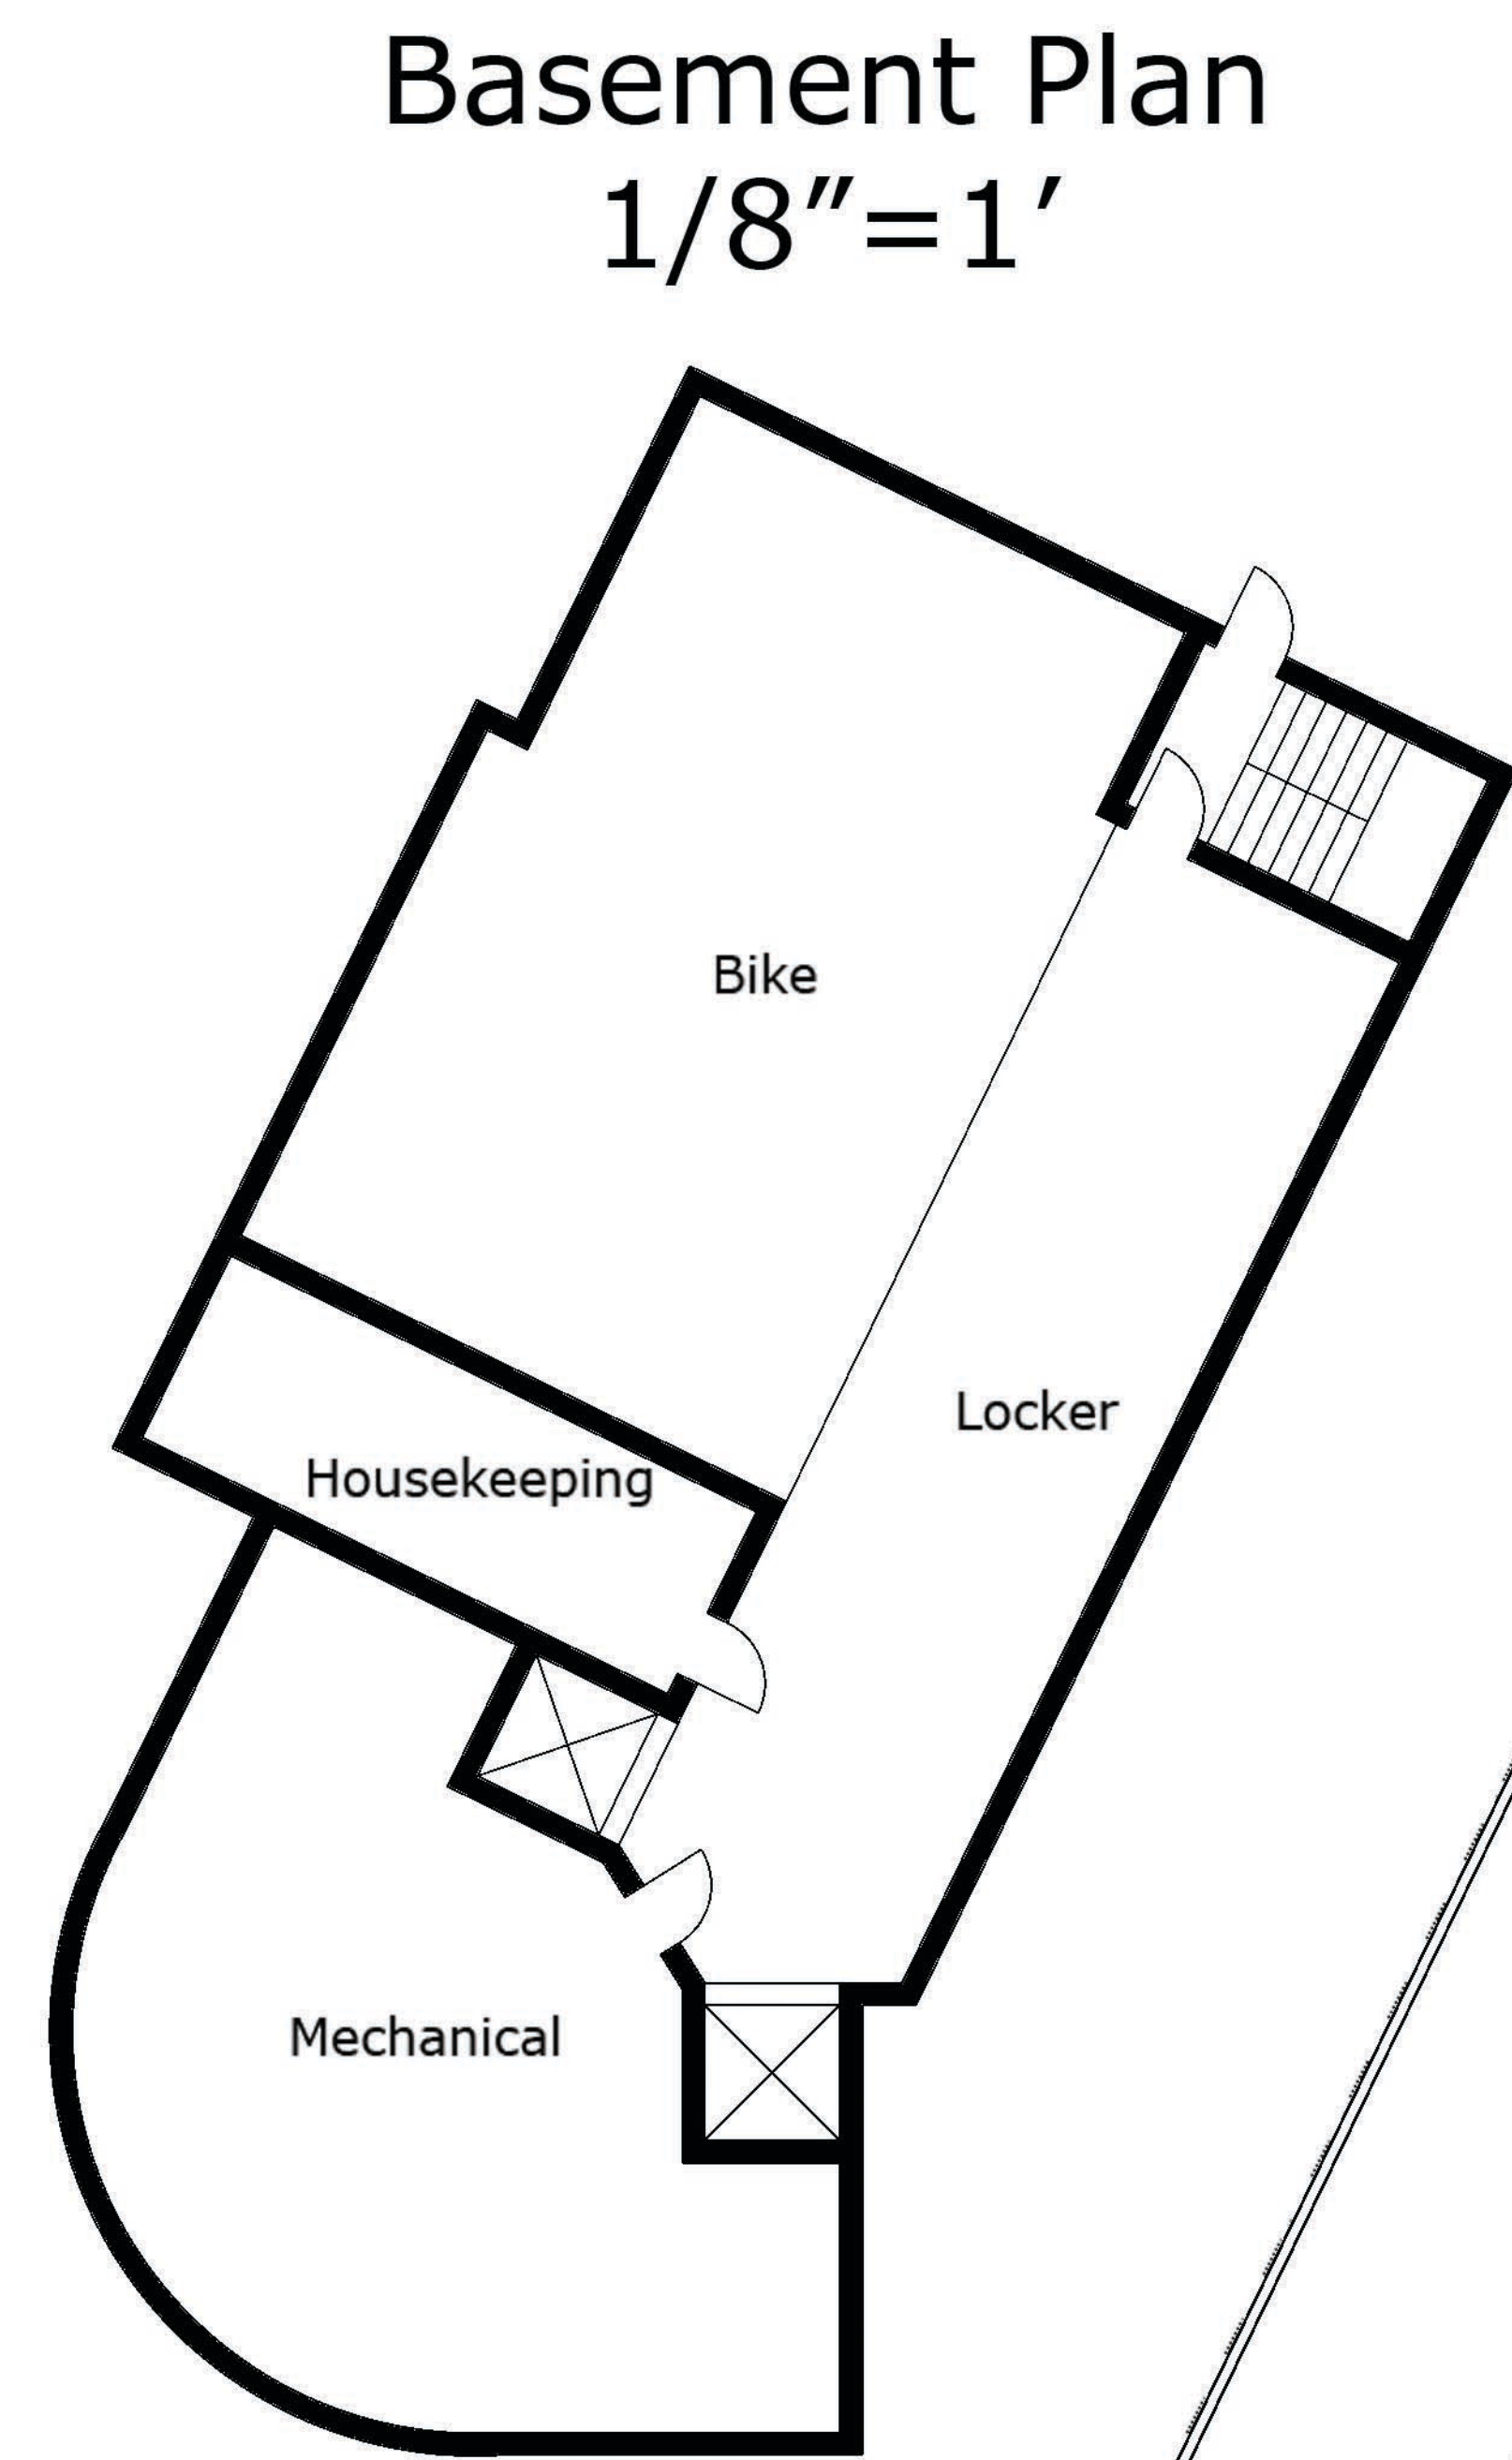

Basement Plan
1/8"=1'

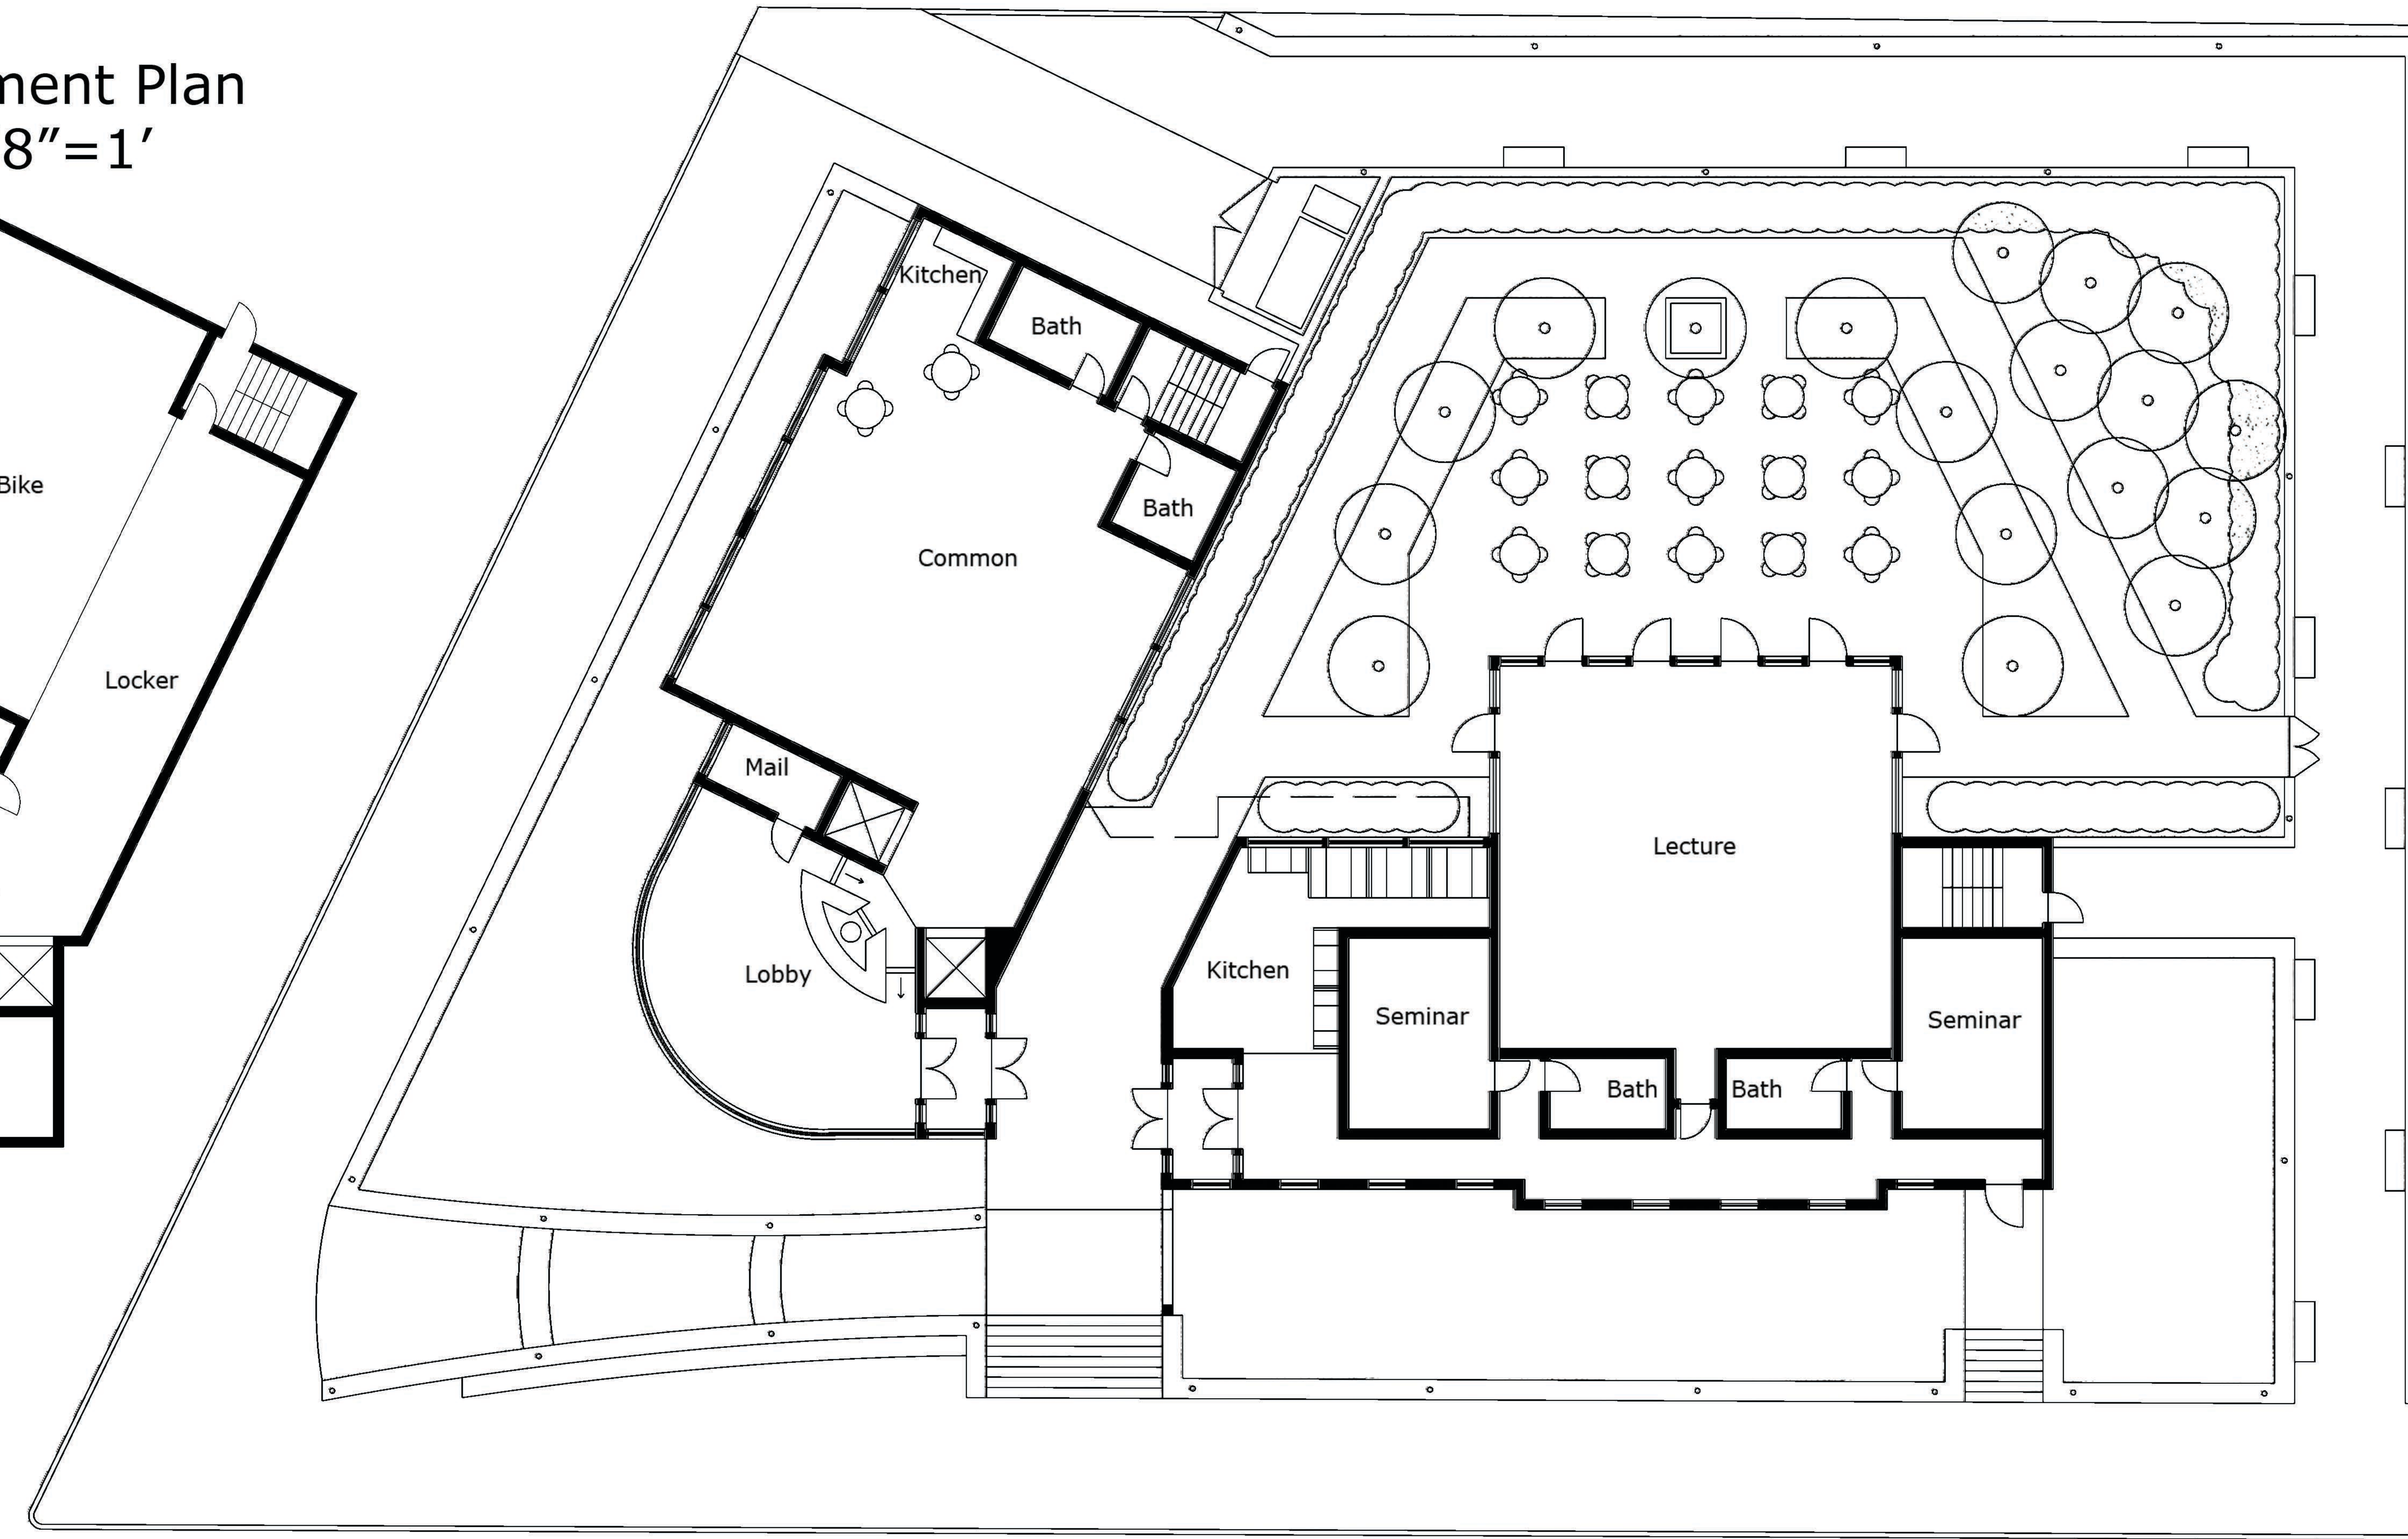

First Floor Plan
1/8"=1'

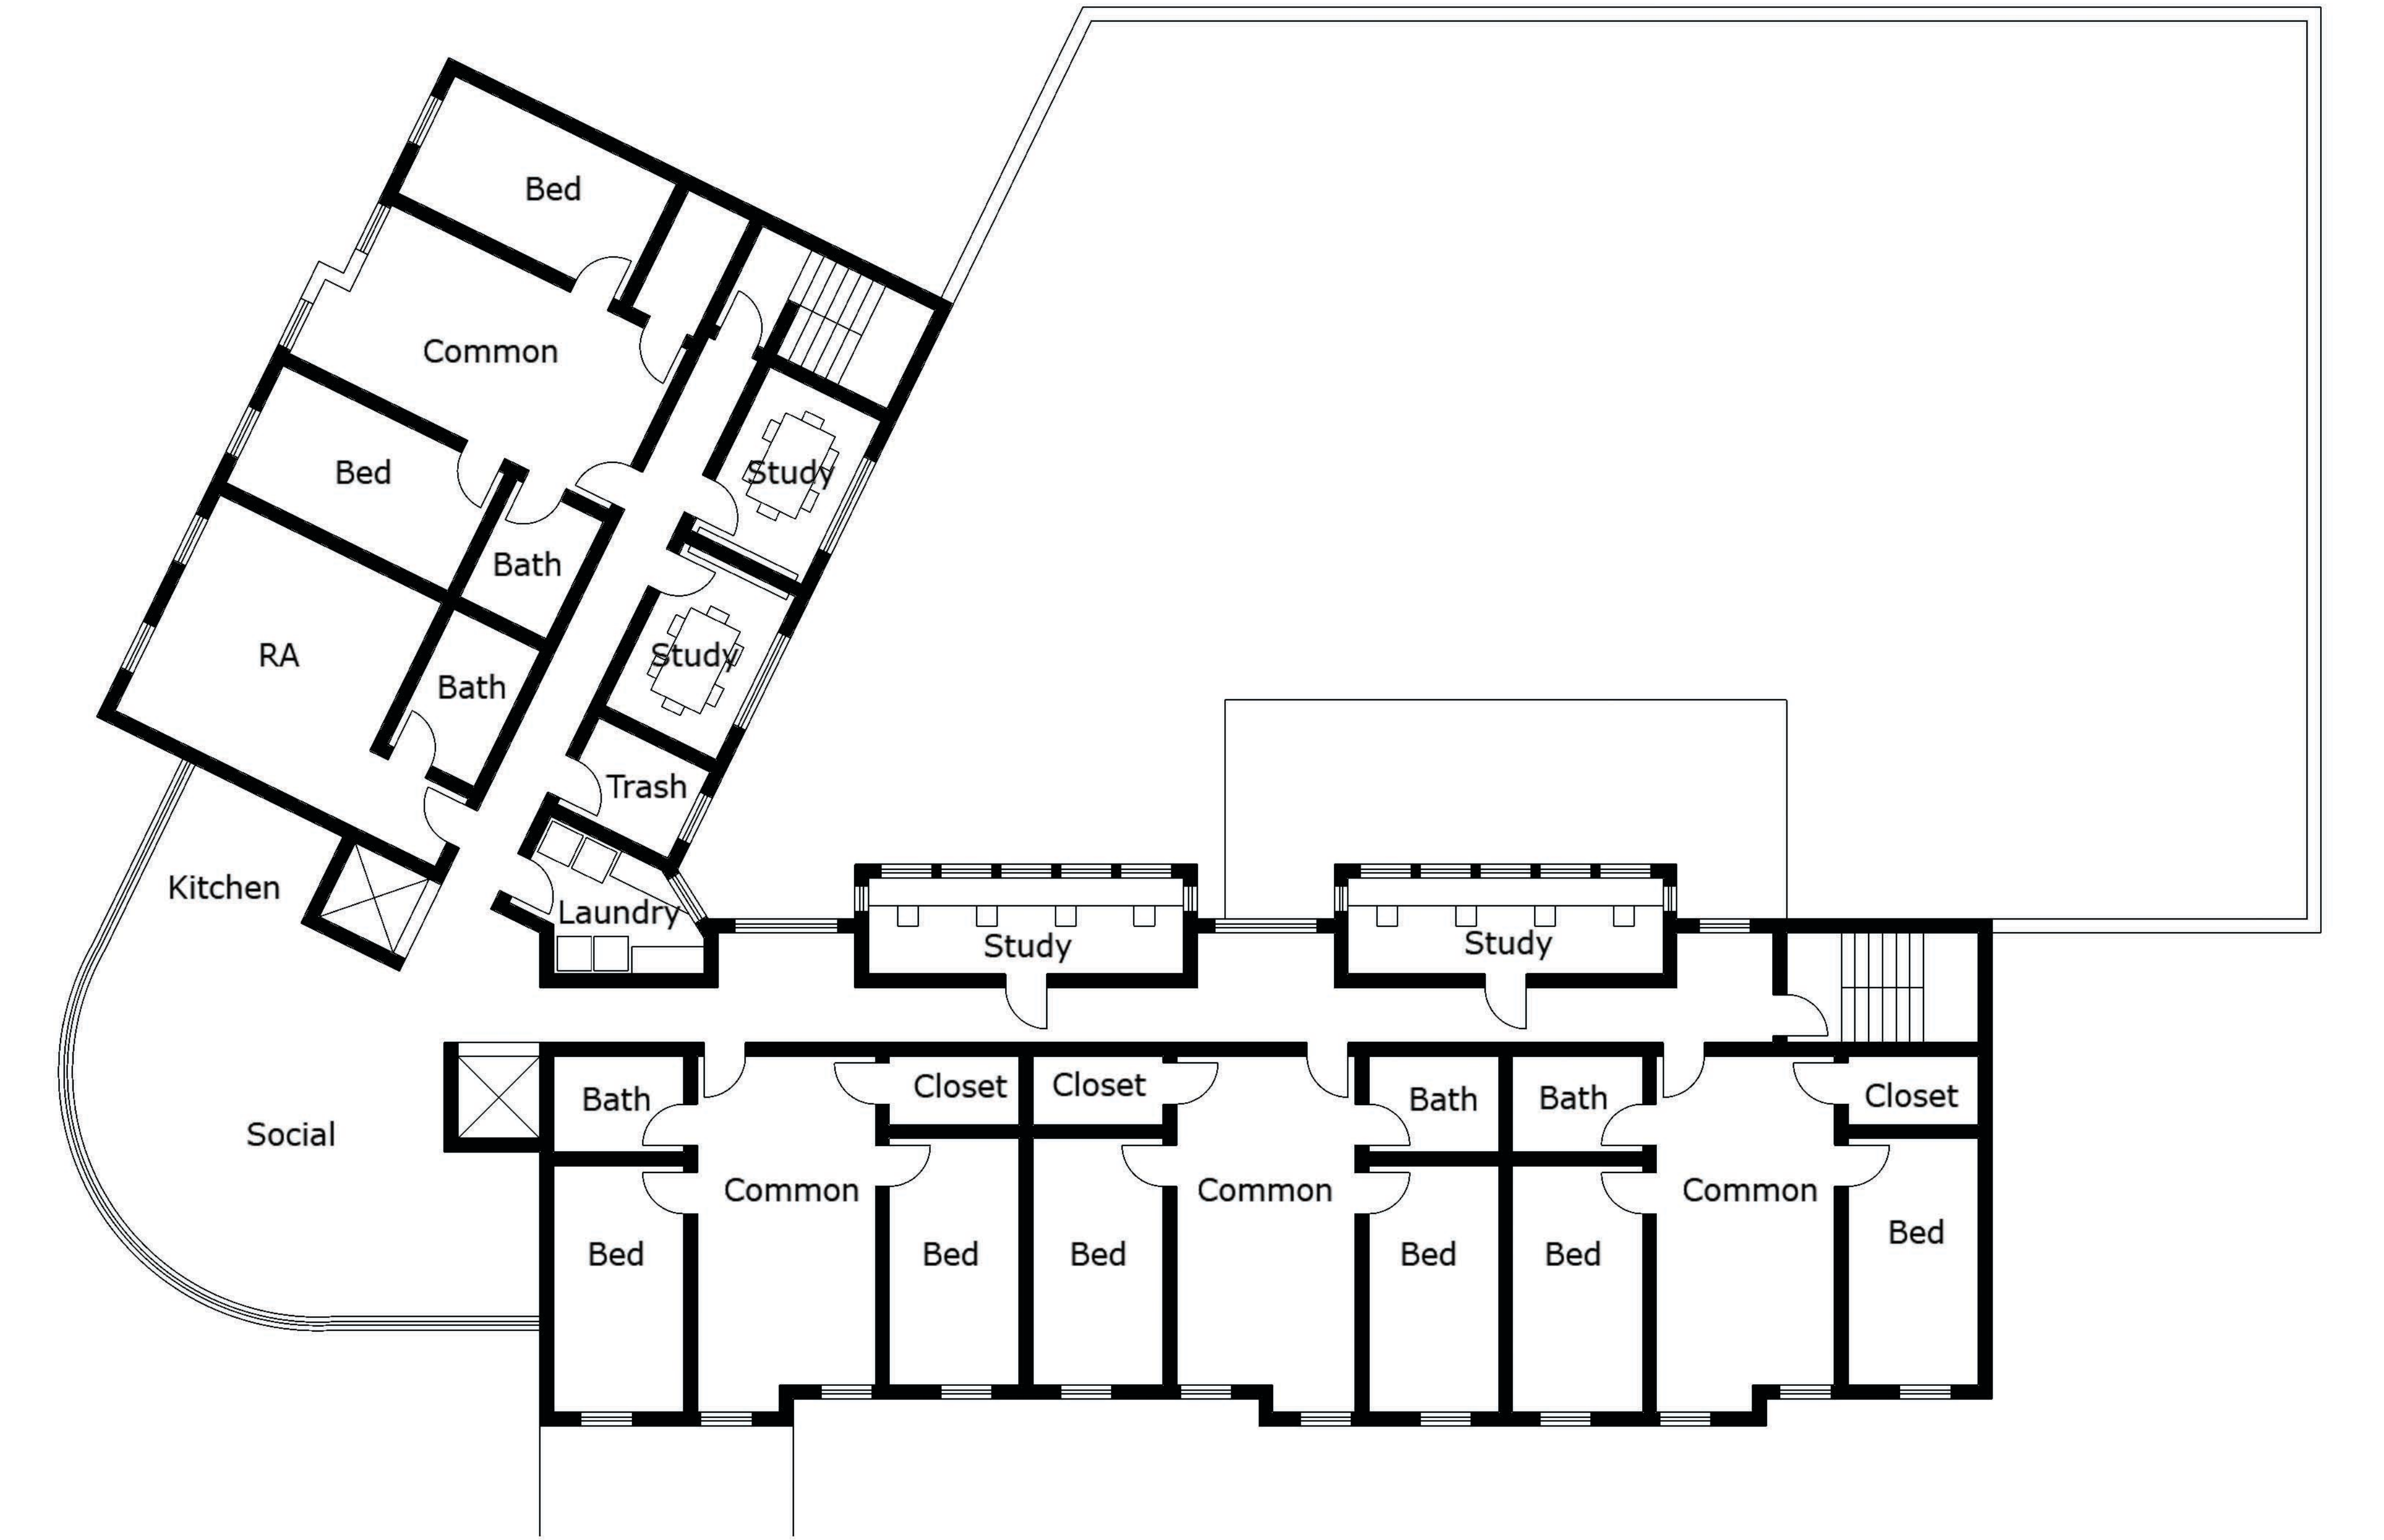


Second to Fourth Floor Plan
1/8"-1'



Corner Perspective



Philadelphia Rowhouse Context: Elferth's Alley

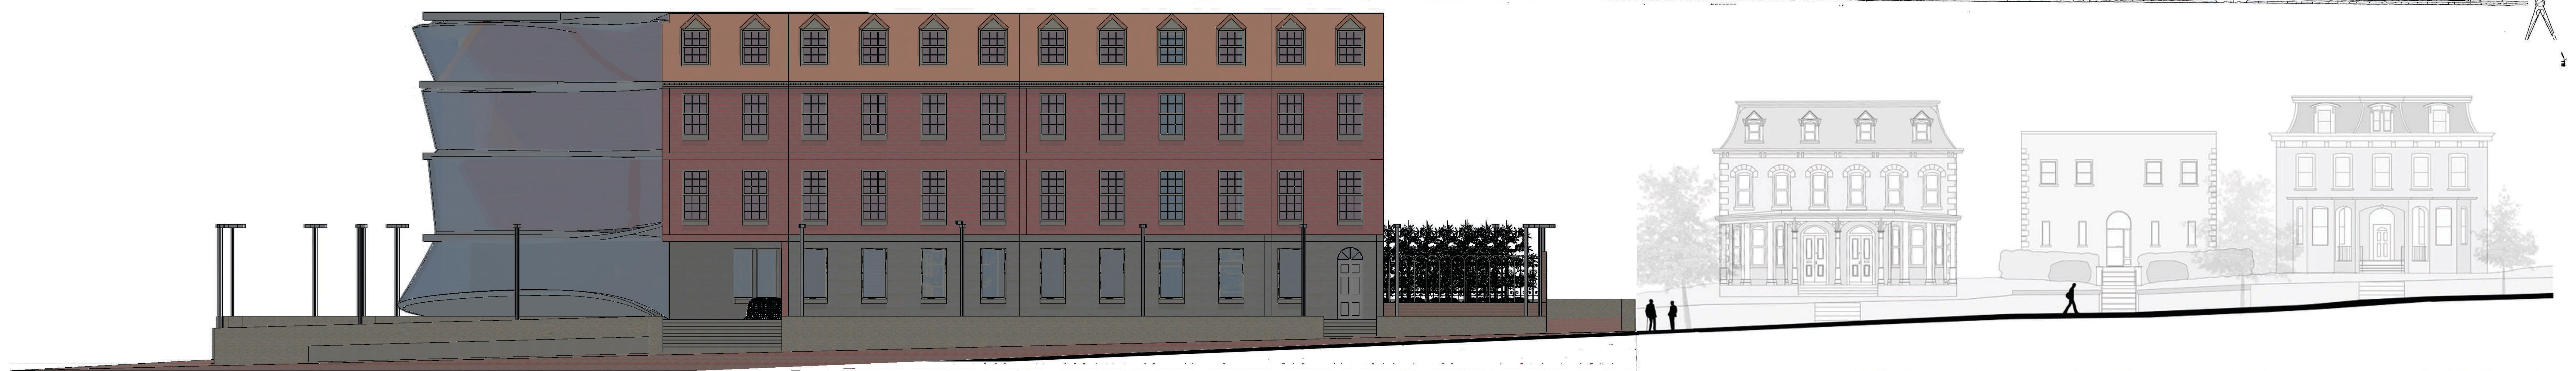

Thirty-Fourth Street Elevation 1/8"=1'