




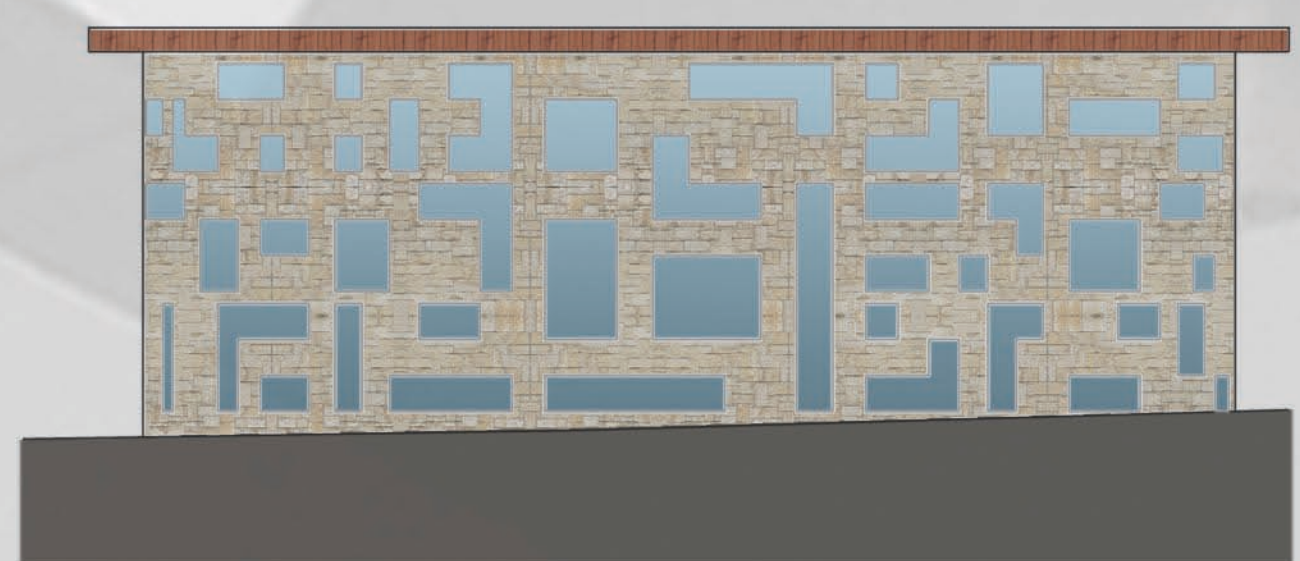


Preliminary Elevation A 1"=16'

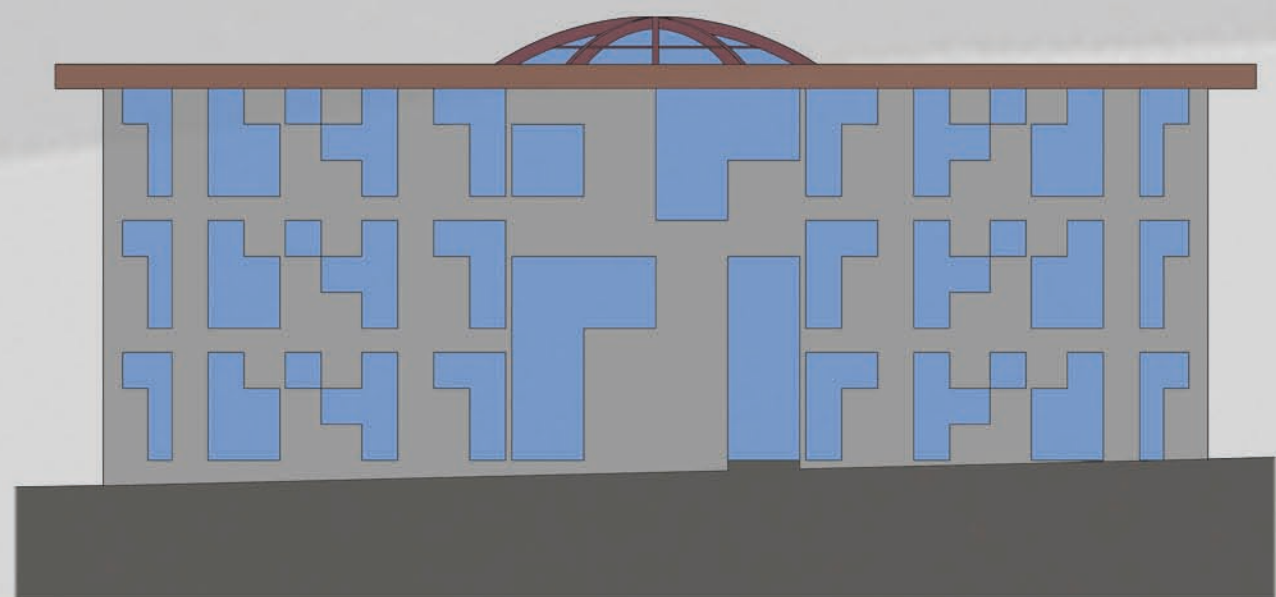


Preliminary Elevation B 1"=16'

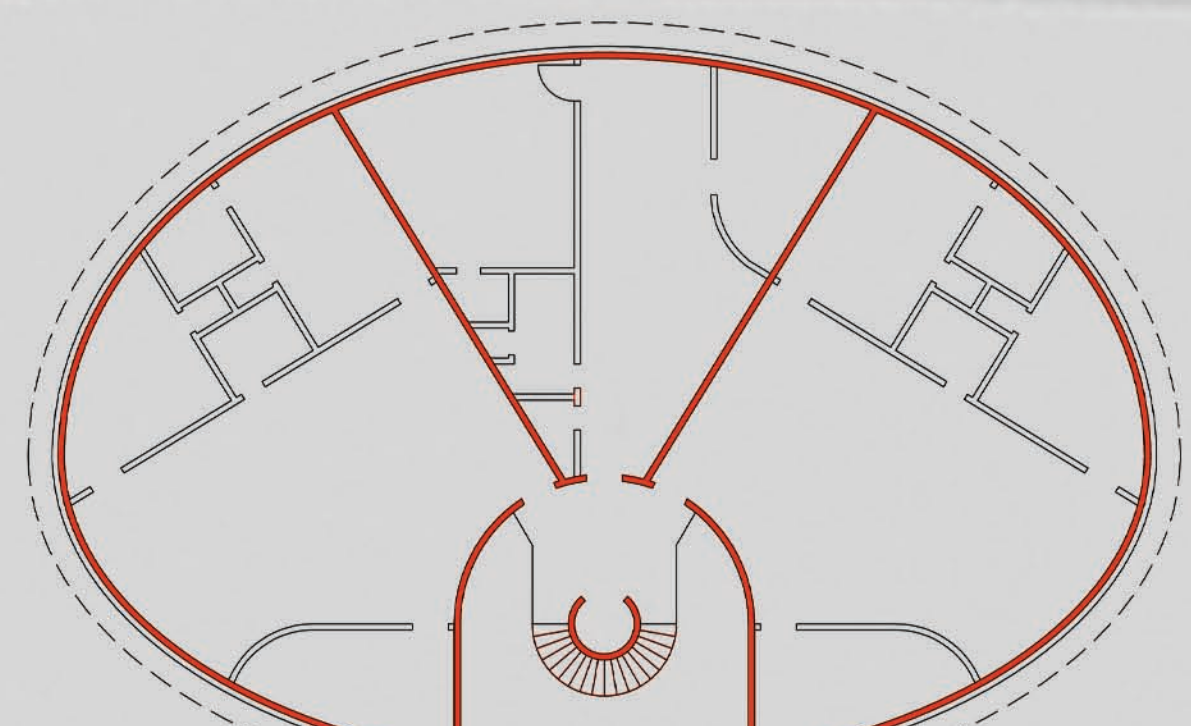


Structural Floor Plan 1"=16'

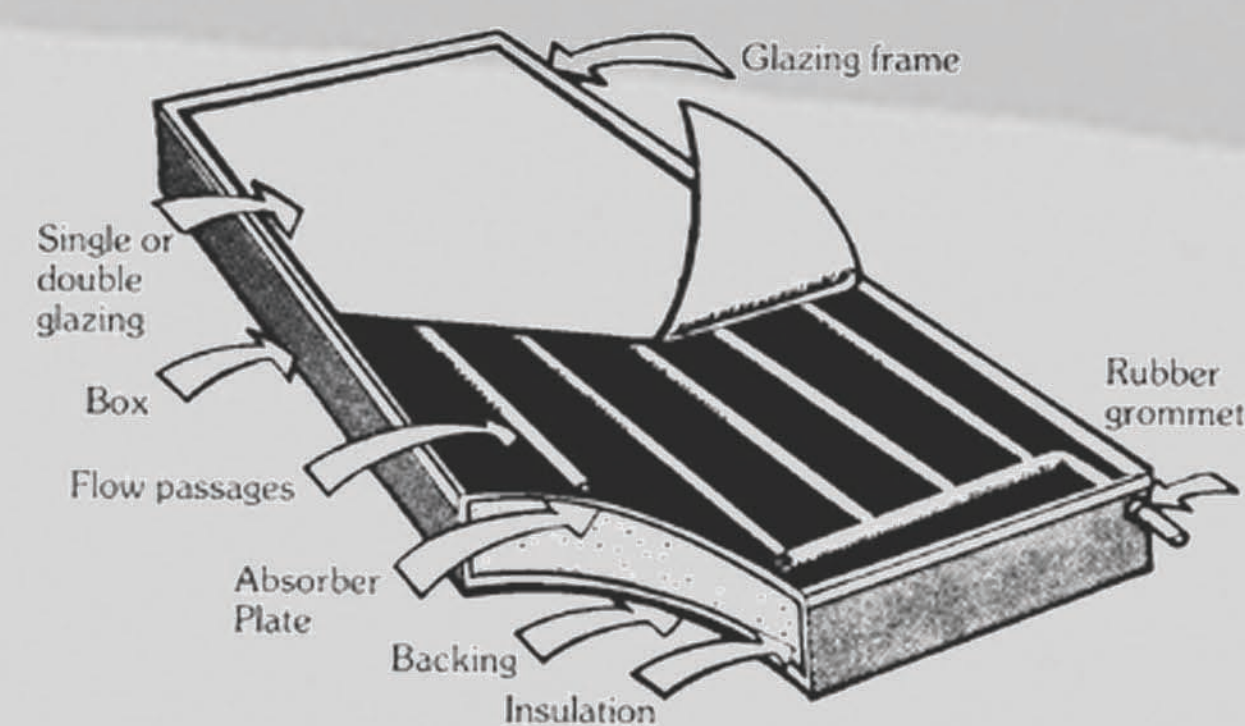

Solar Water Heating Detail

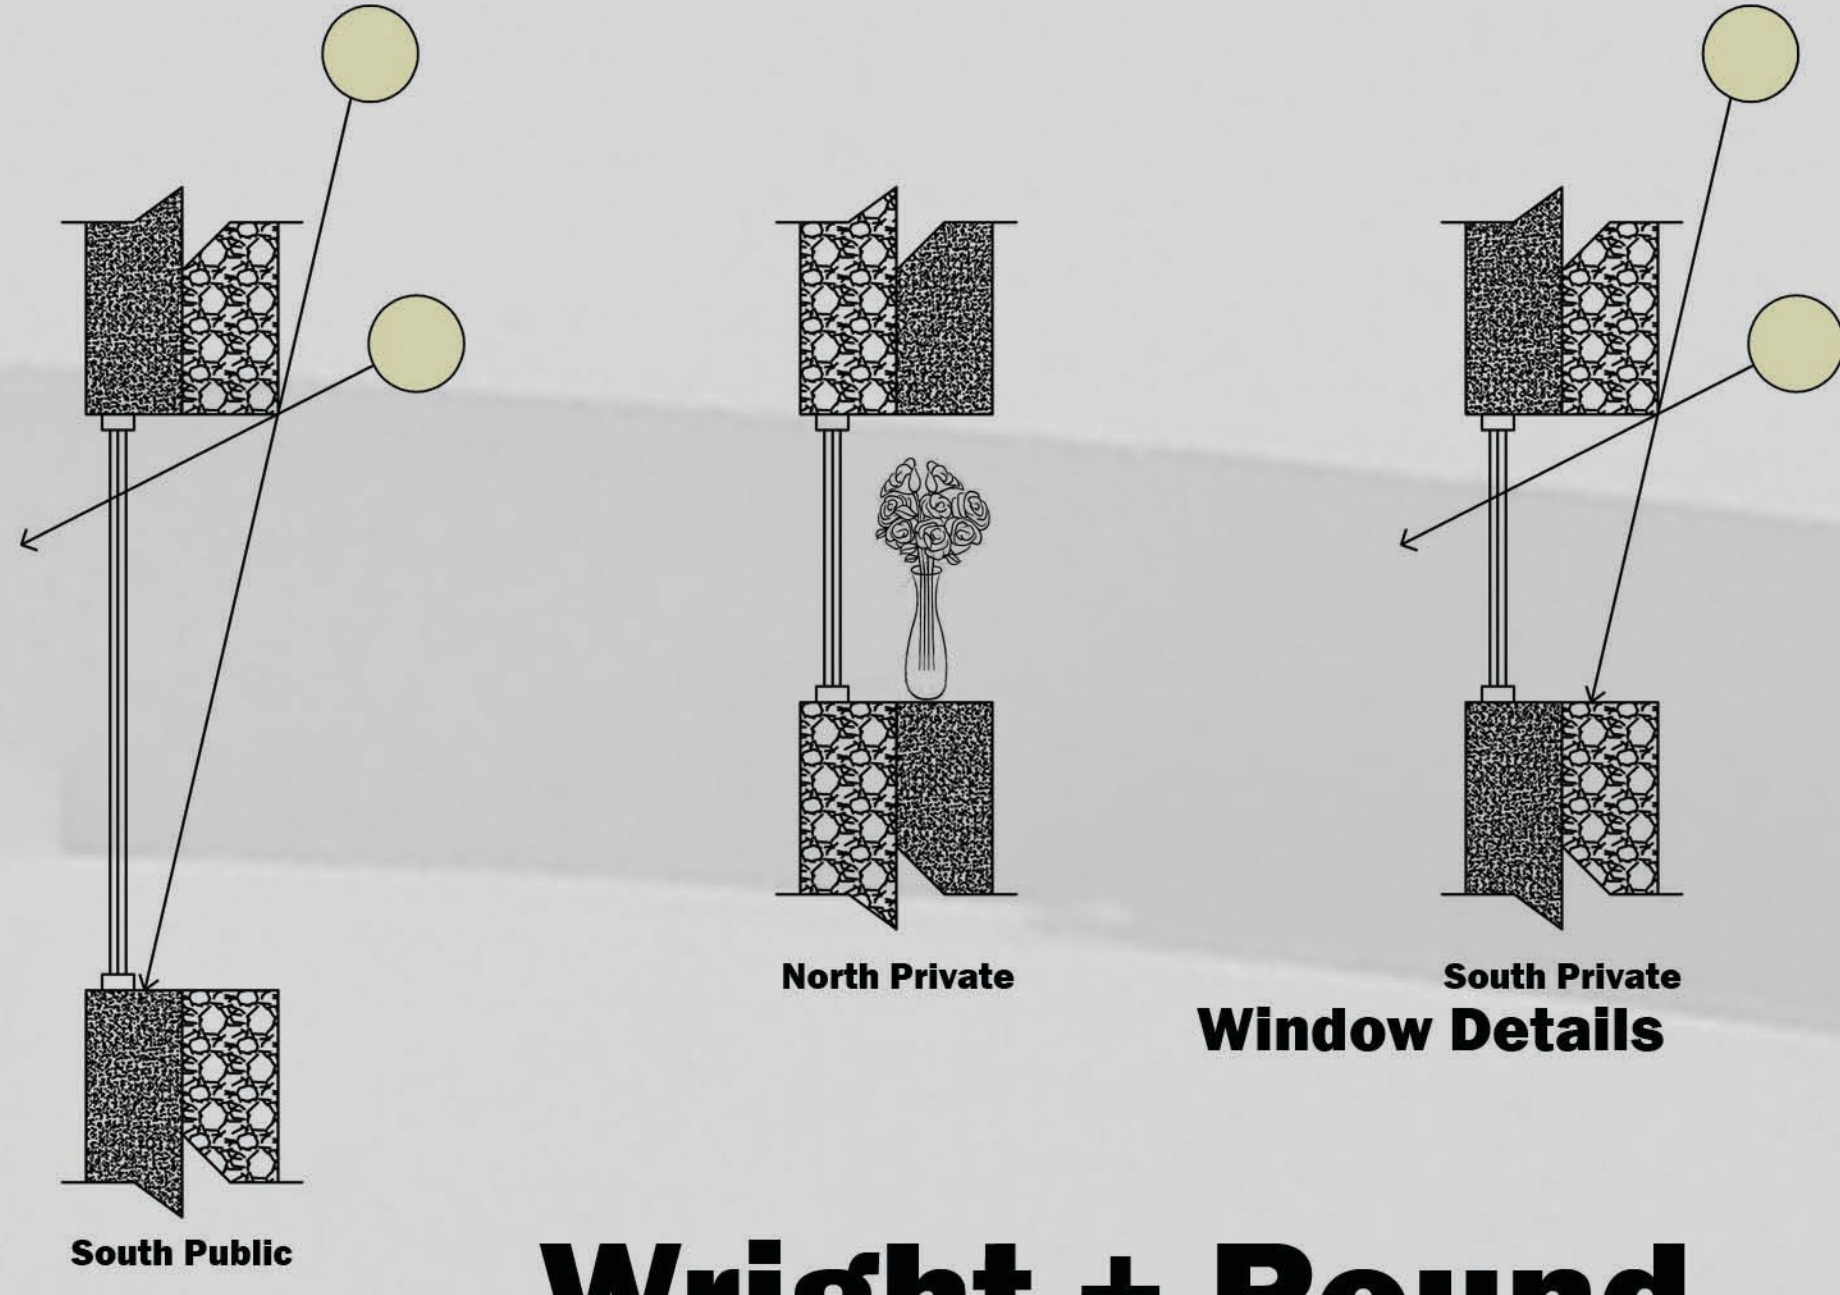

Window Details

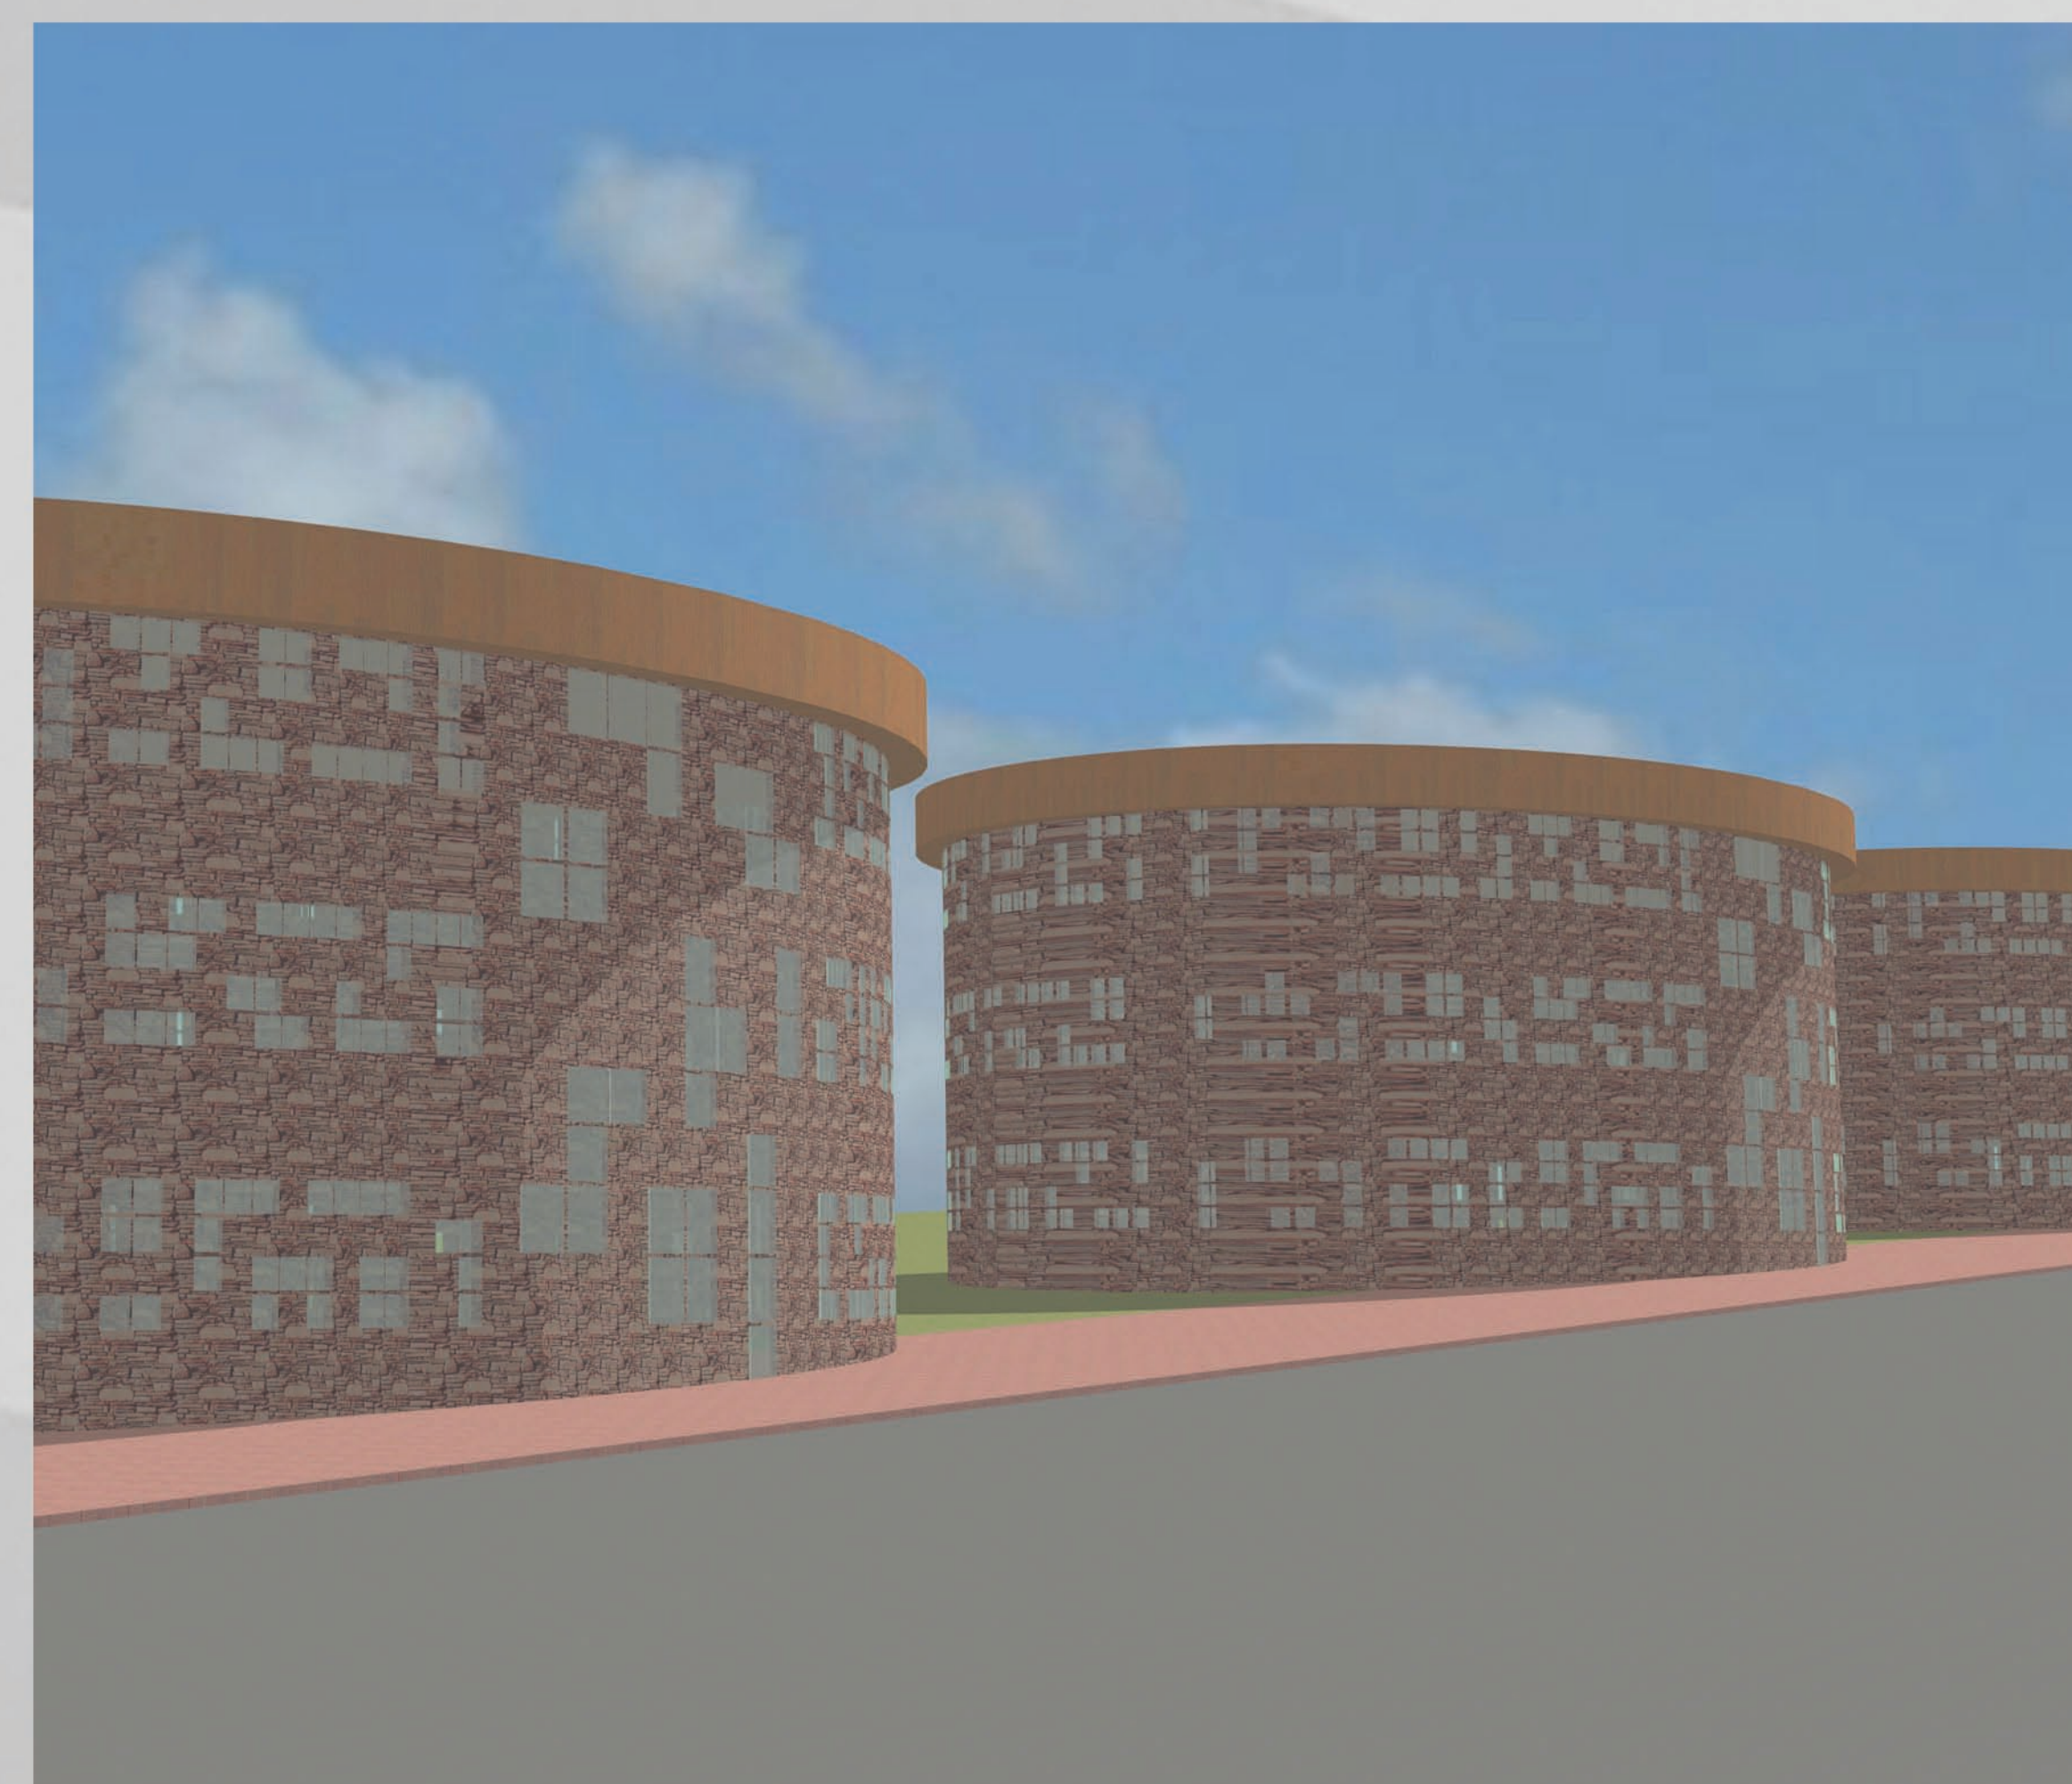


Front Exterior Perspective



Front Elevation 1"=8'




Rear Elevation 1"=8'

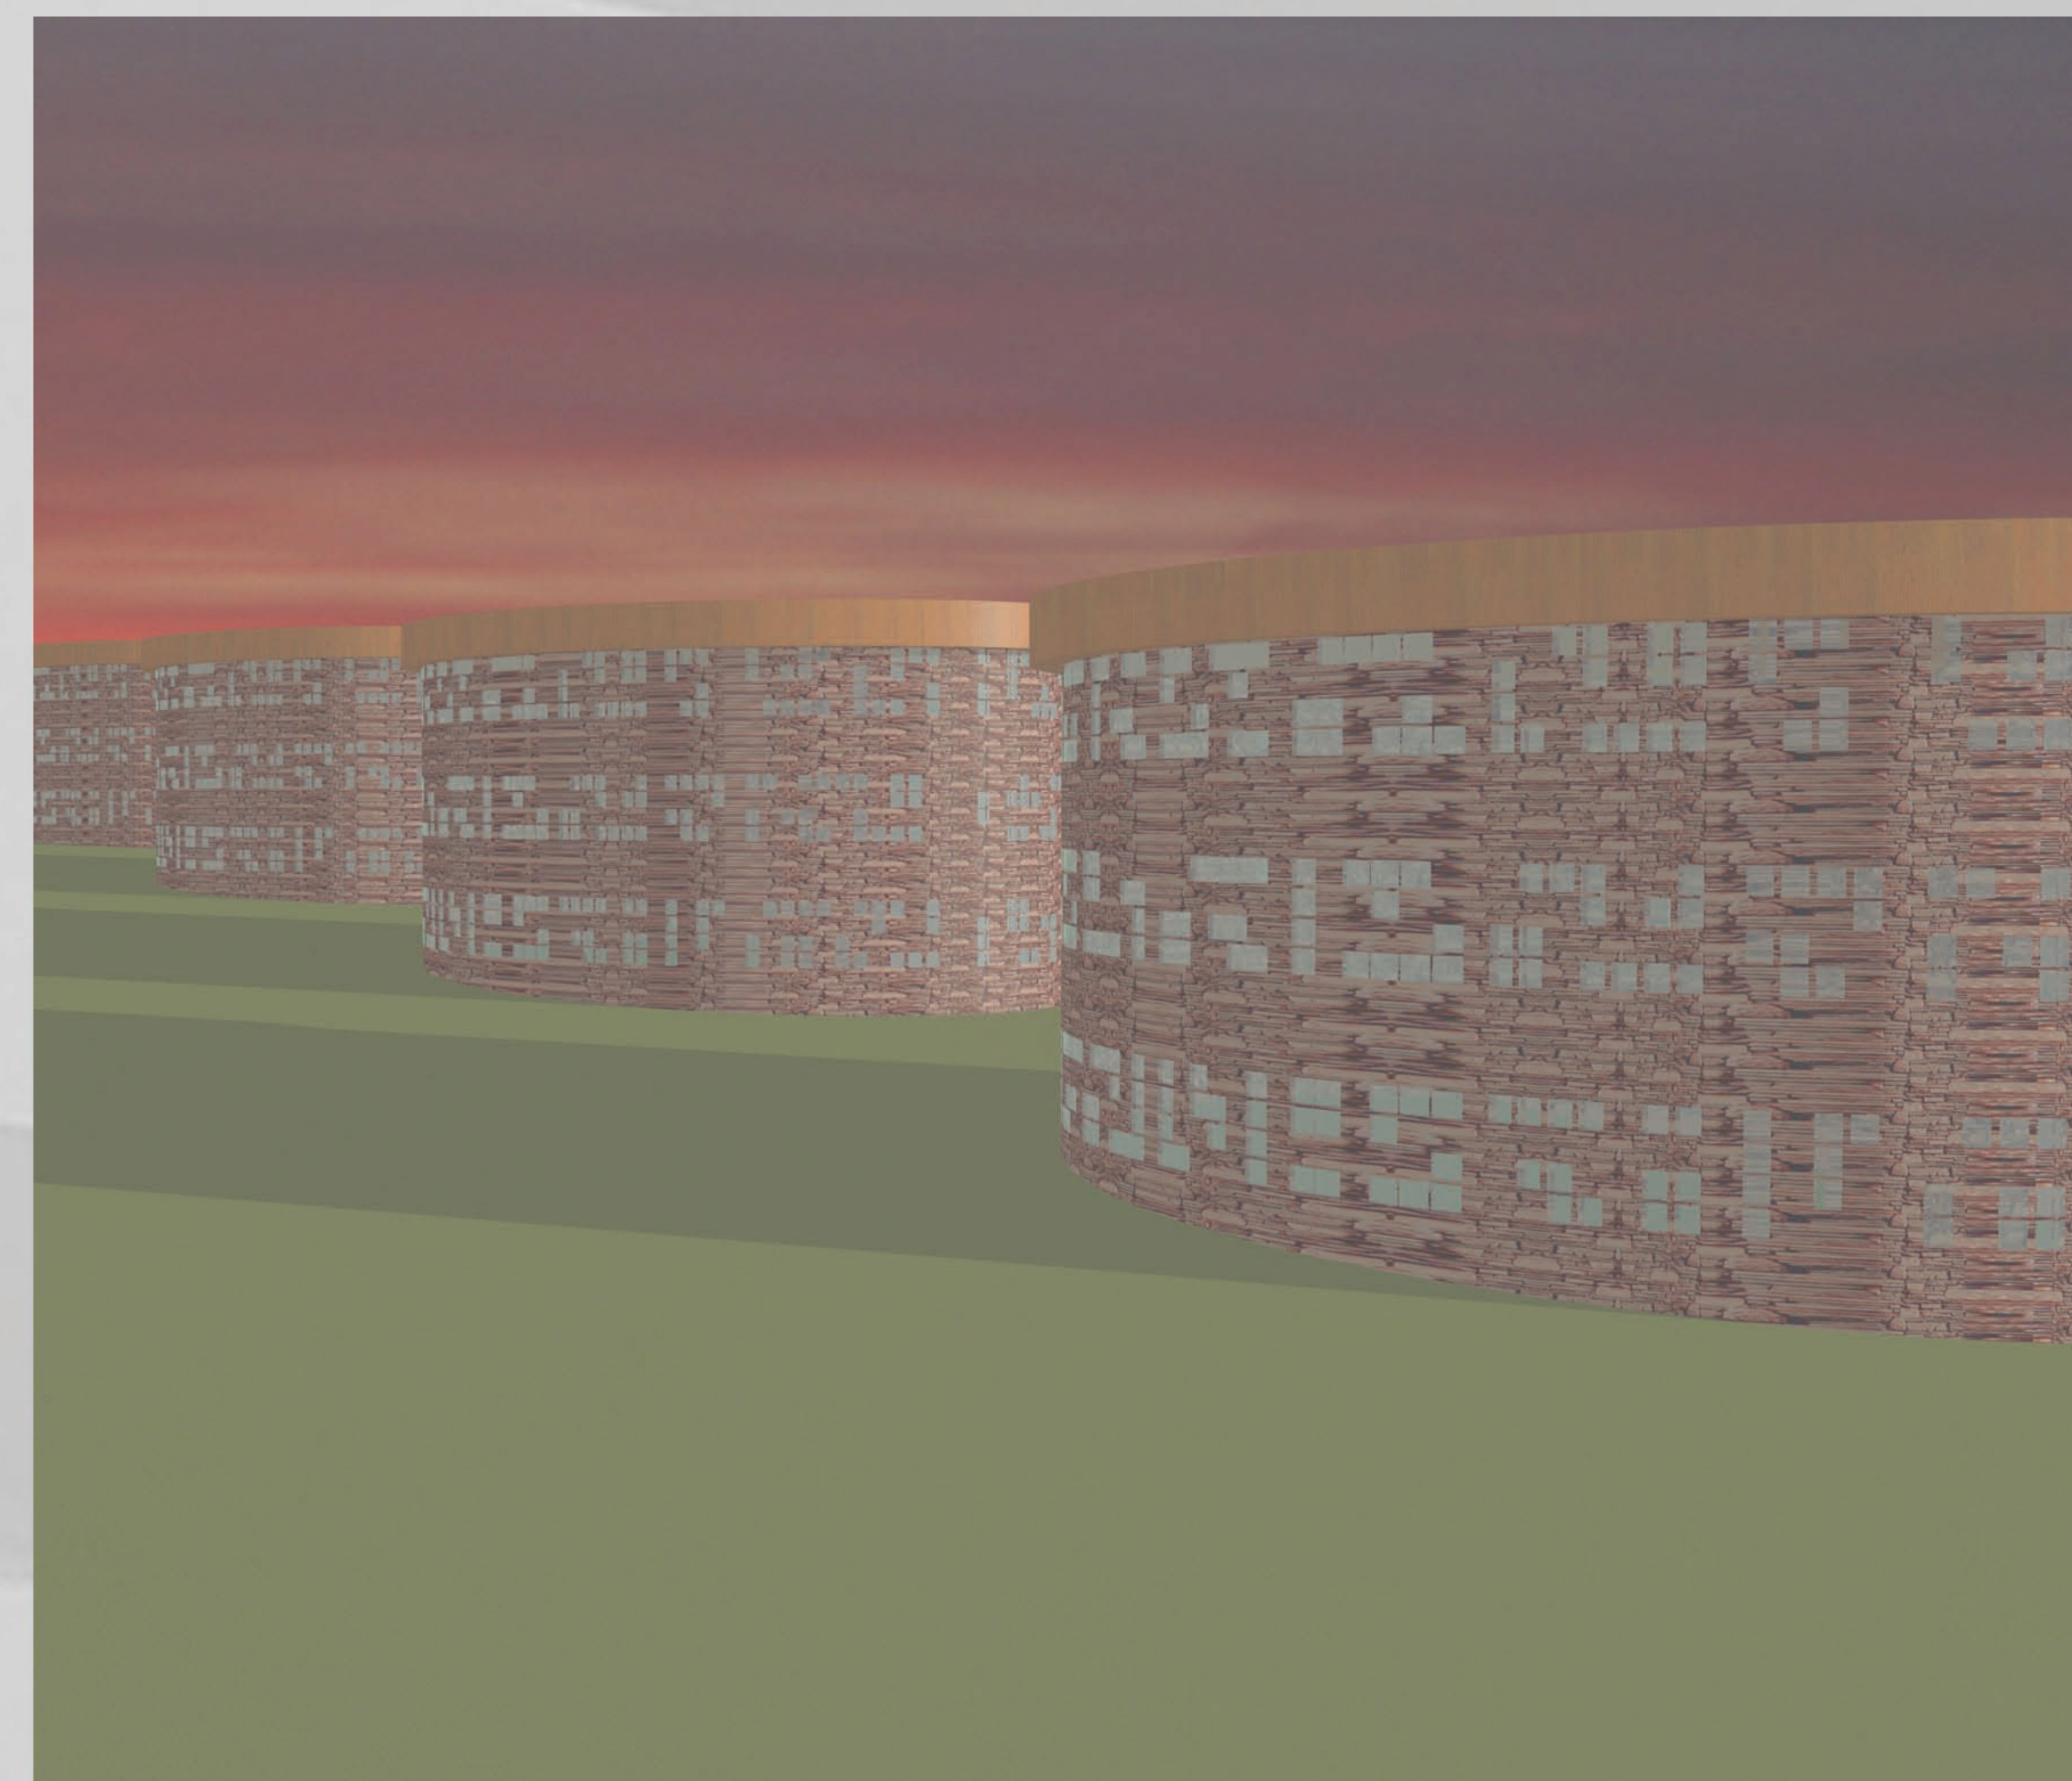


Rear Exterior Perspective




Section 1"=8'

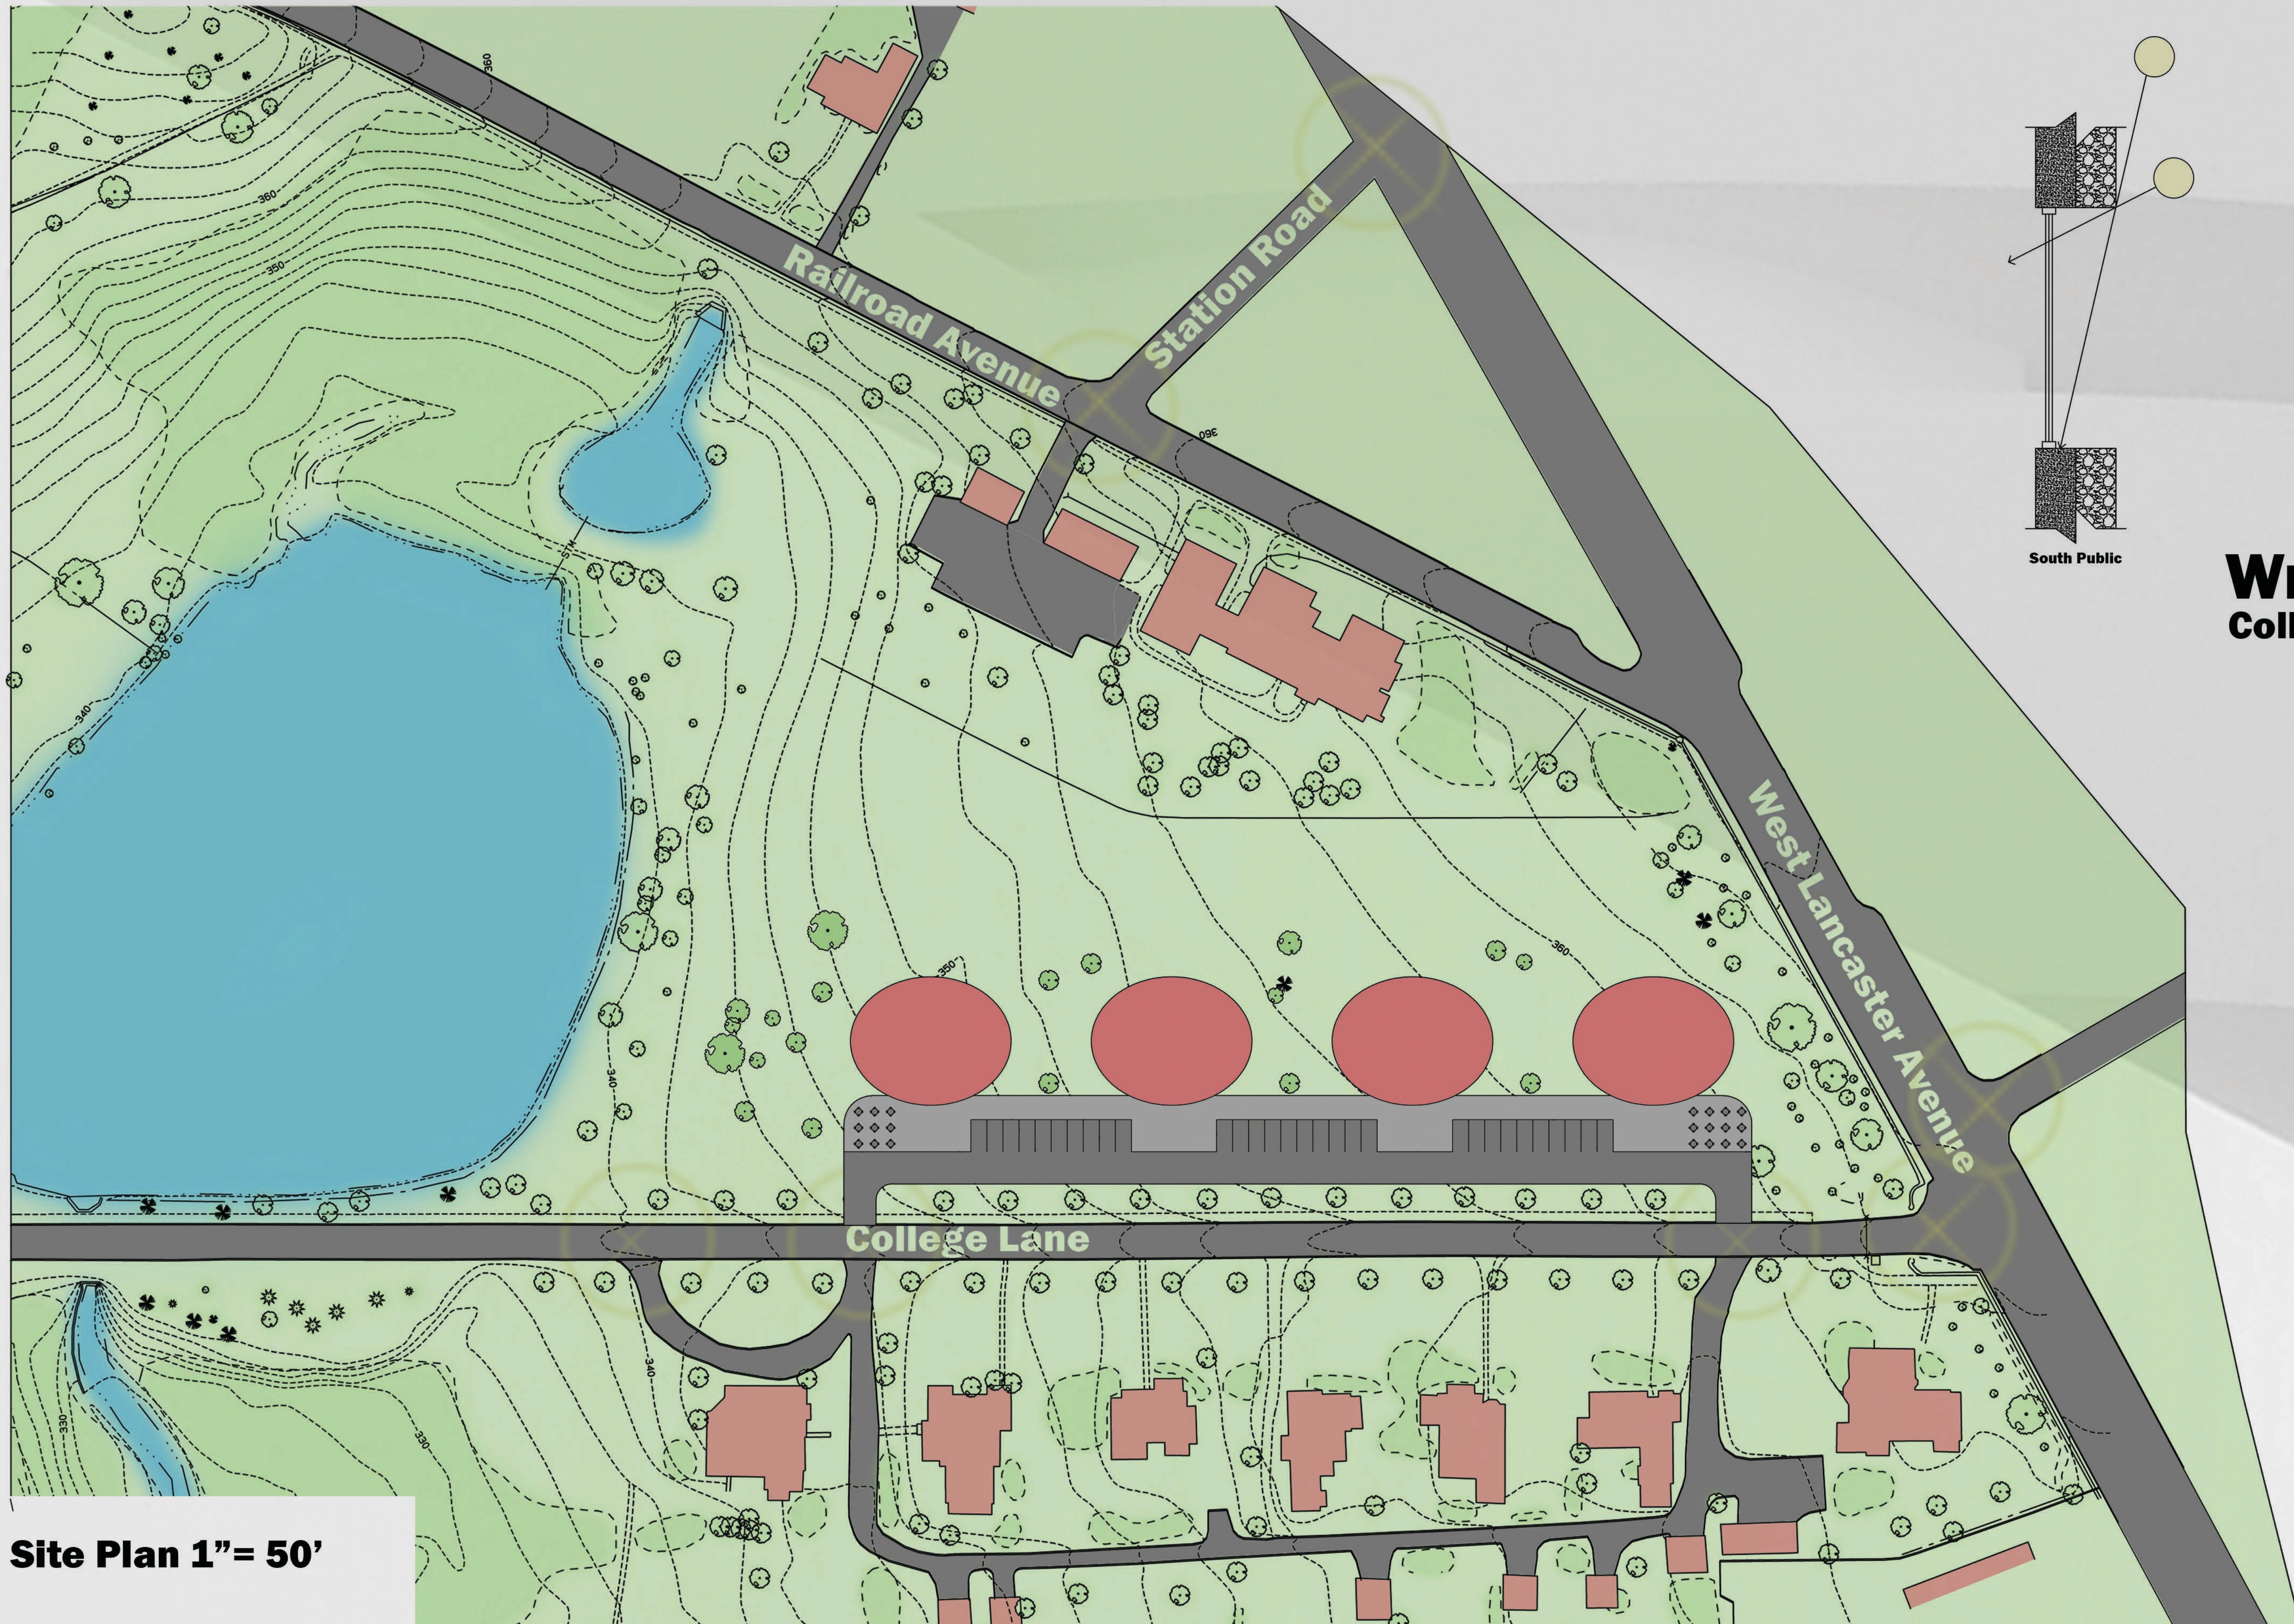


Site Plan 1"= 50'

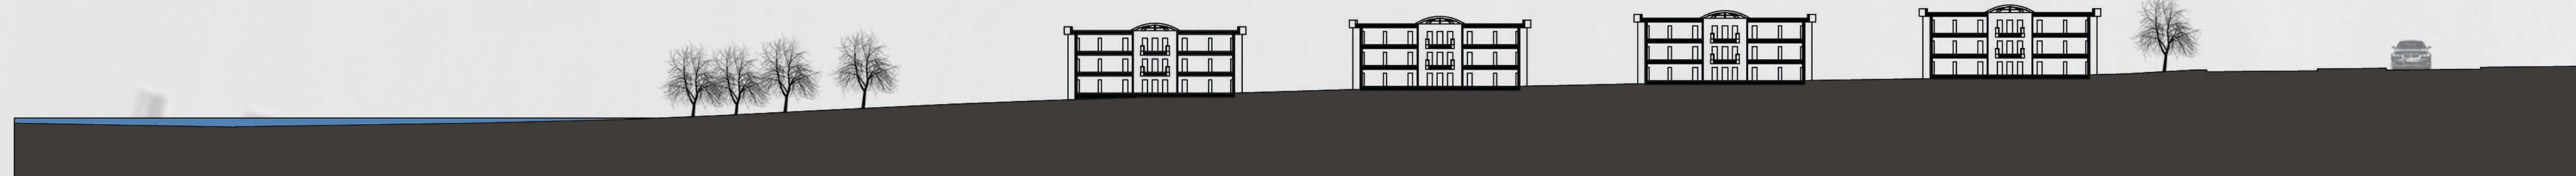

Site Section 1"=50'

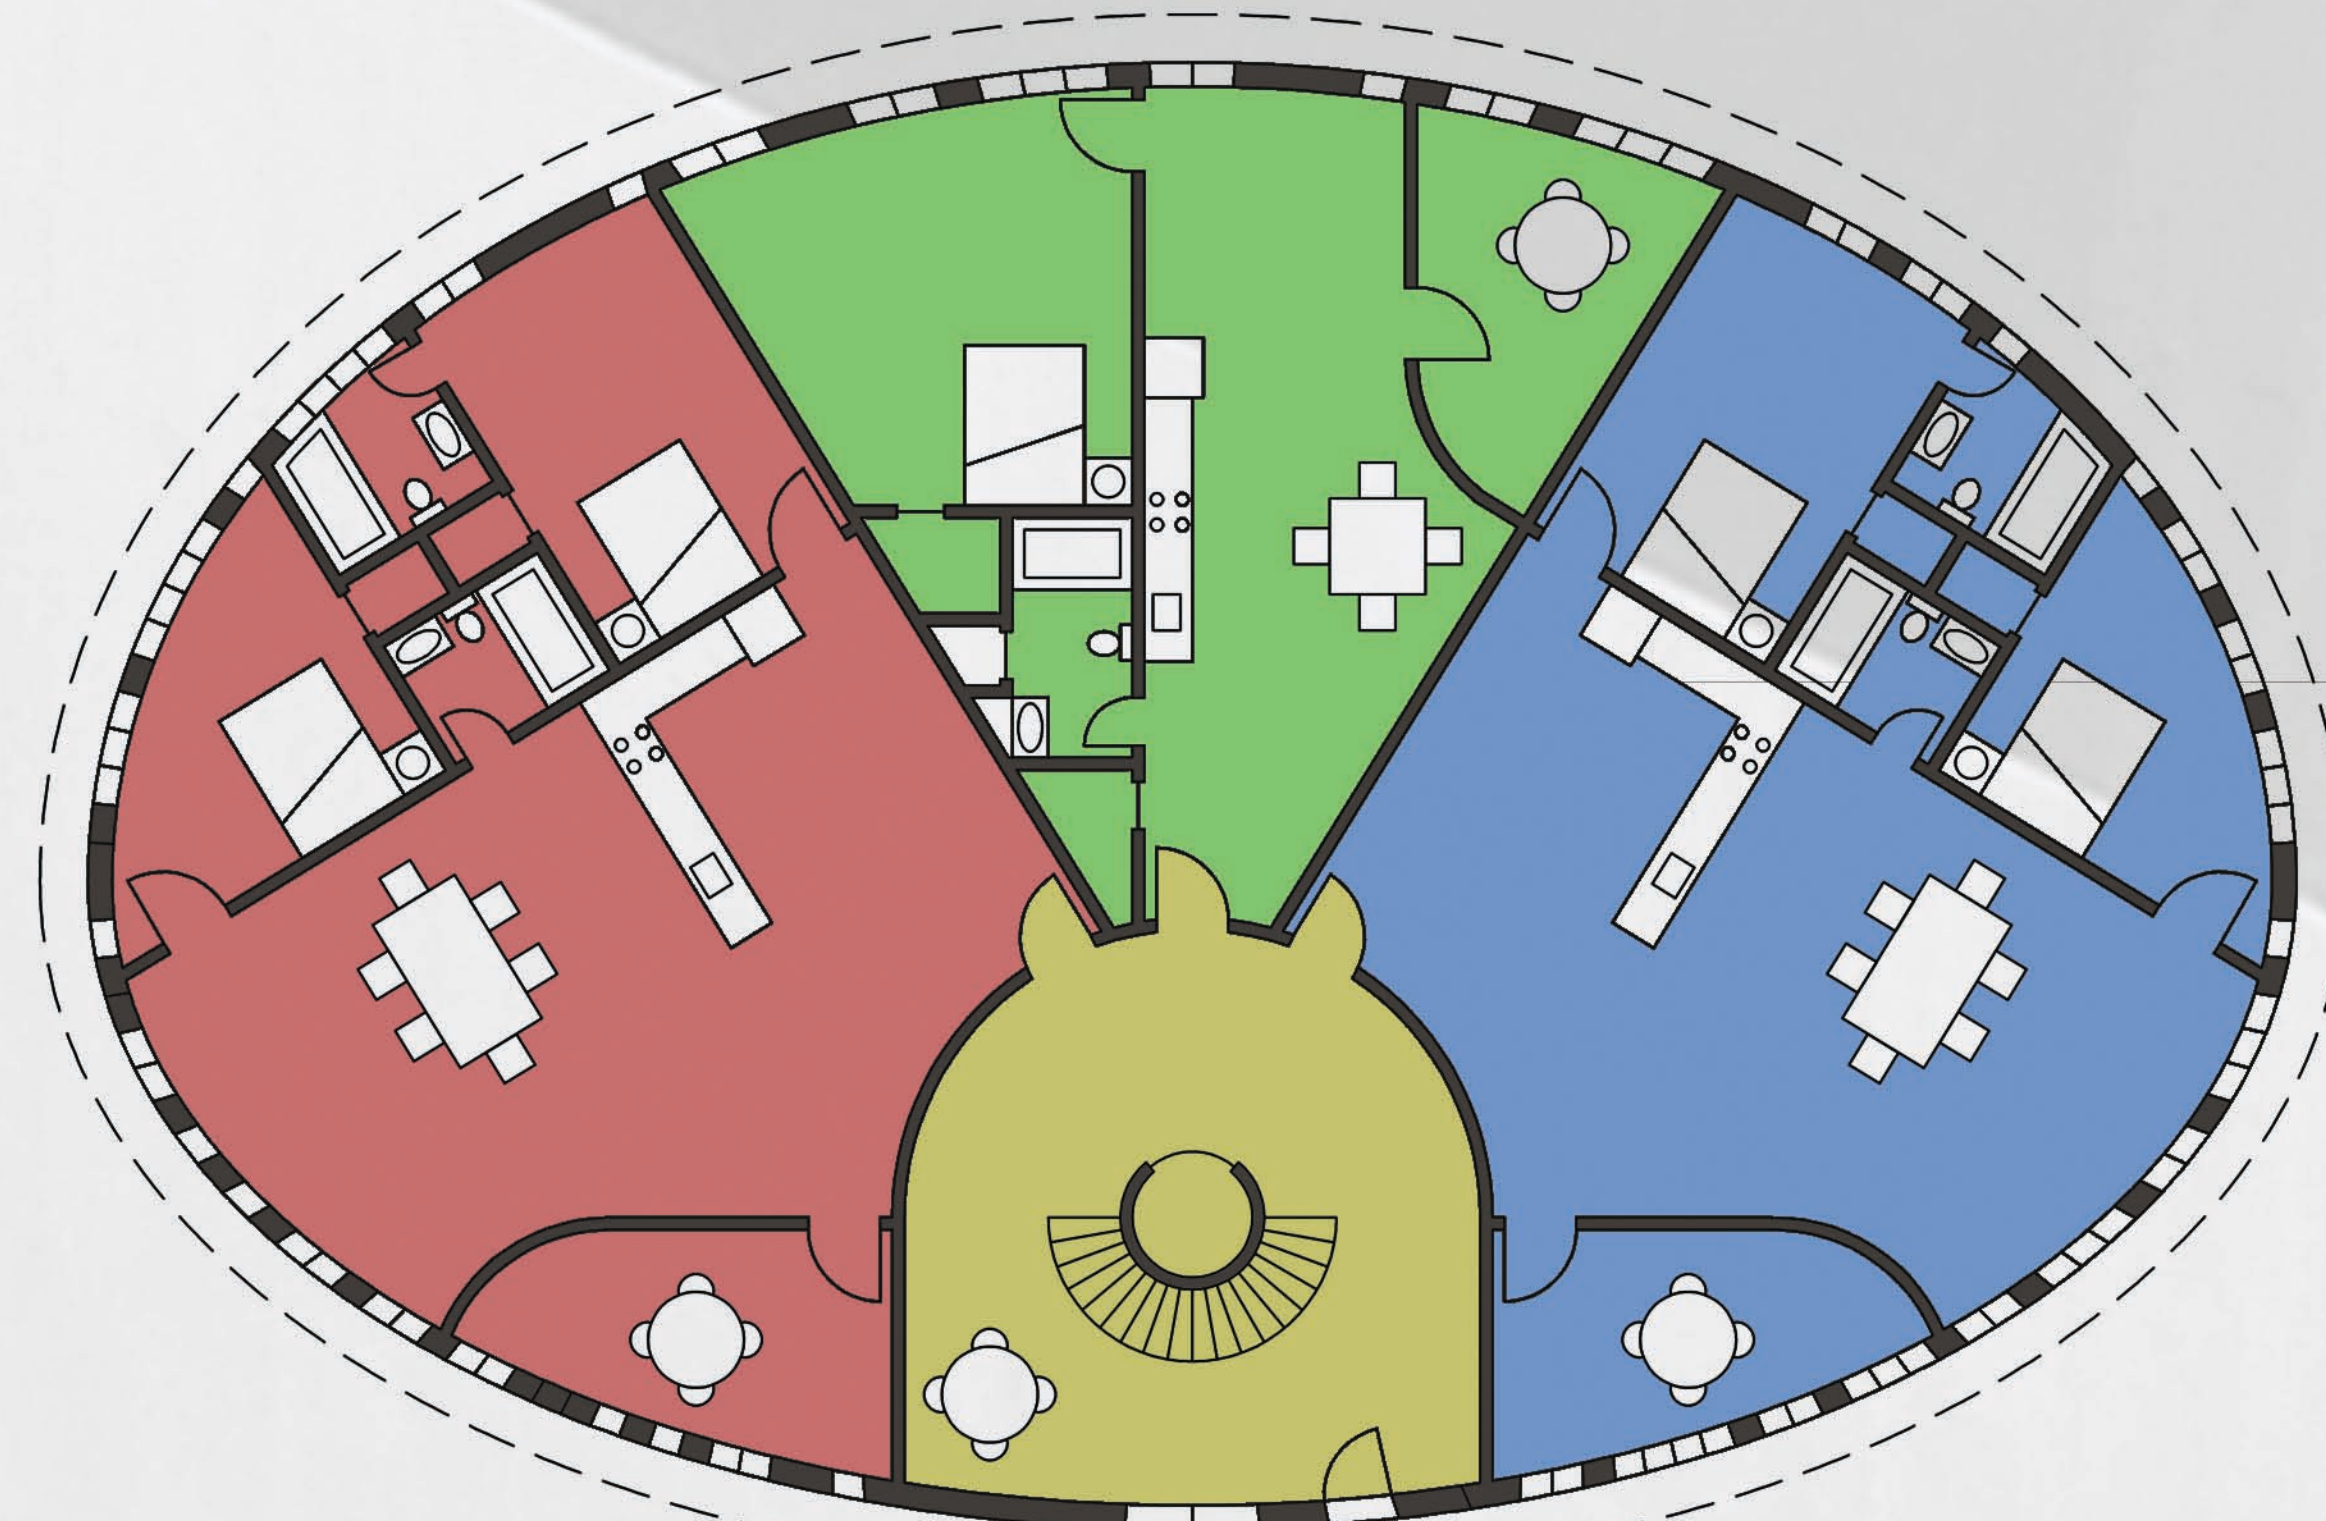

Lower Floor Plan 1"=8'

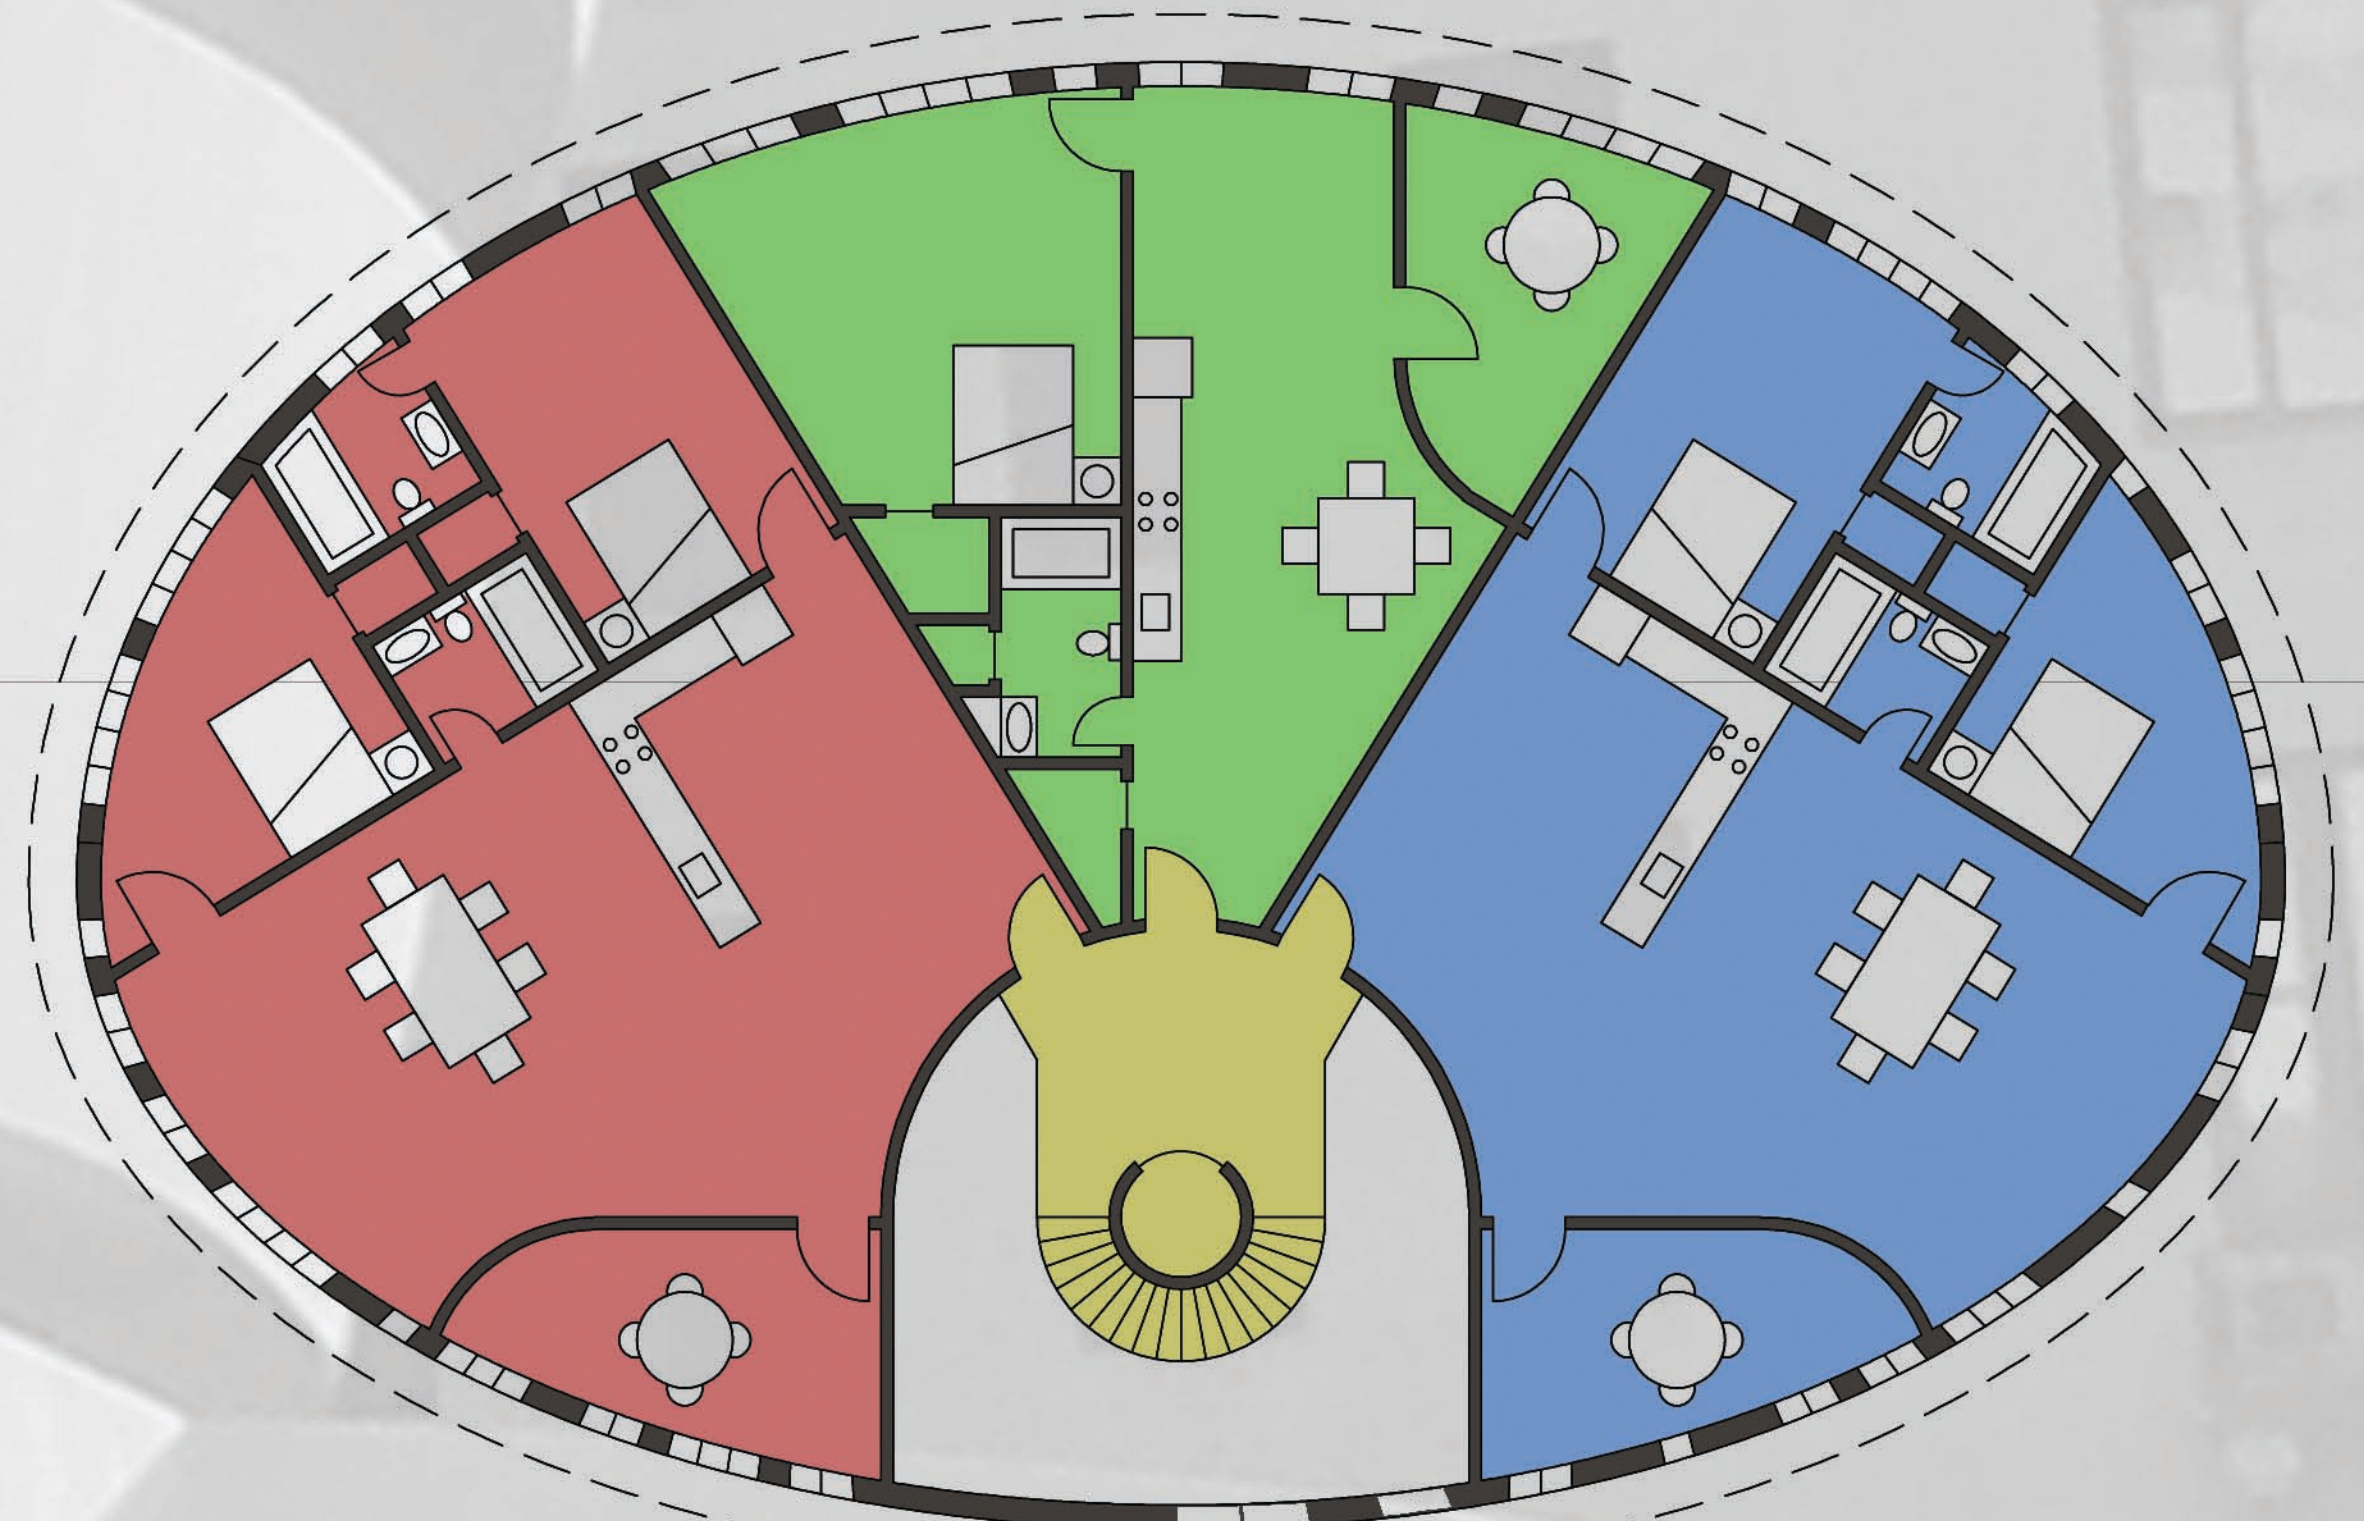

Upper Floor Plan 1"=8'