

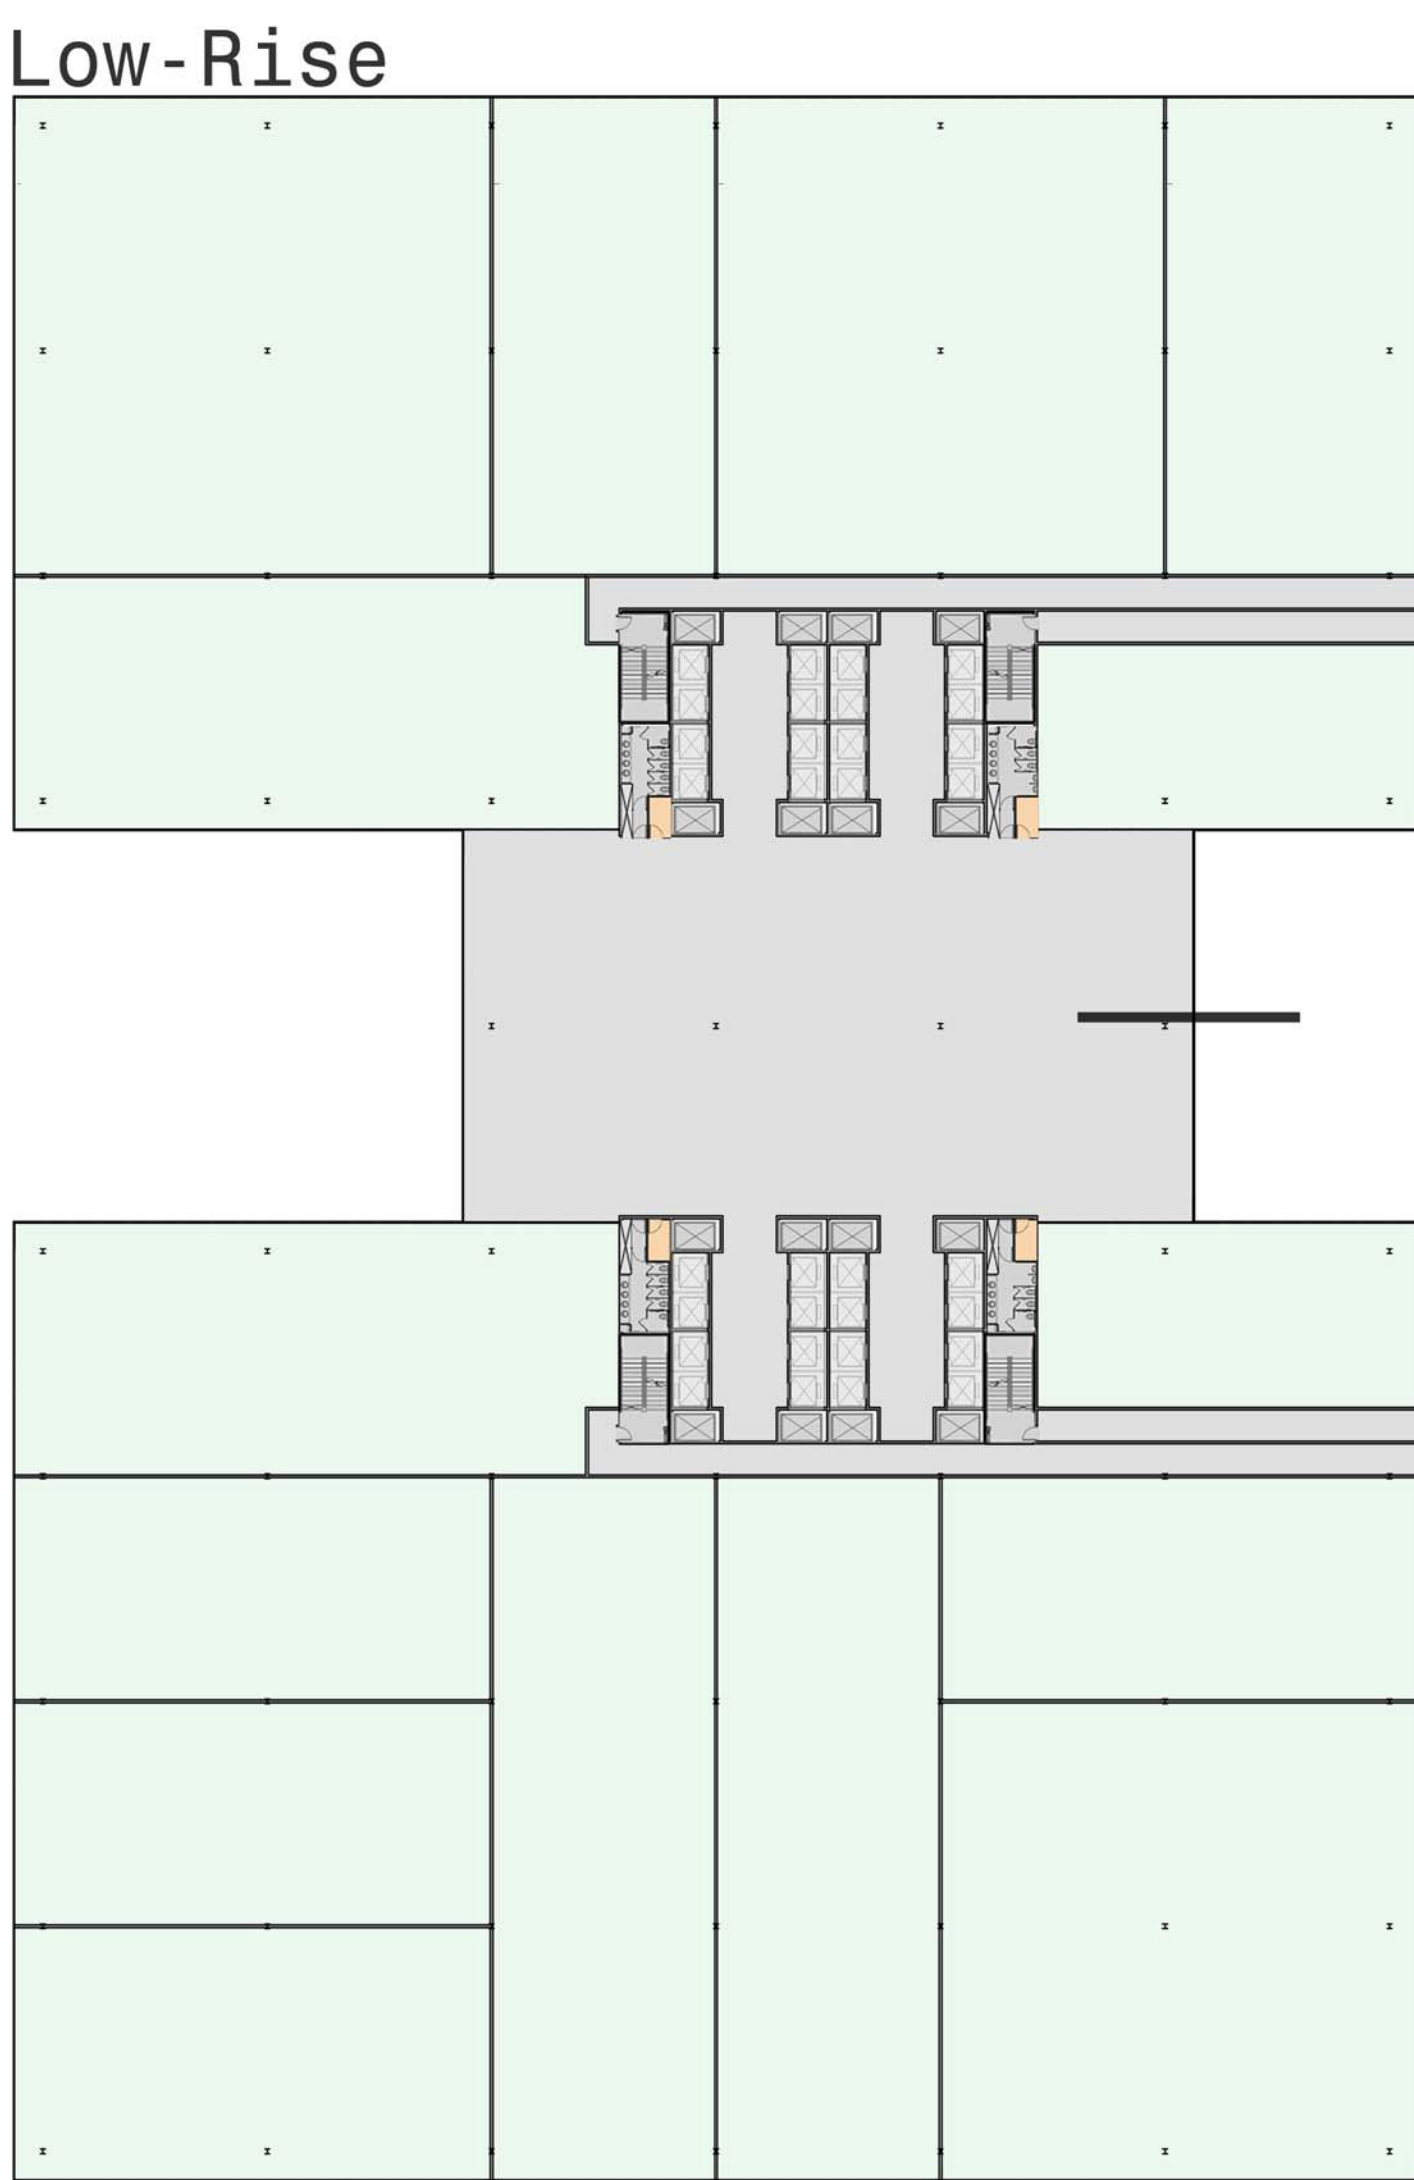


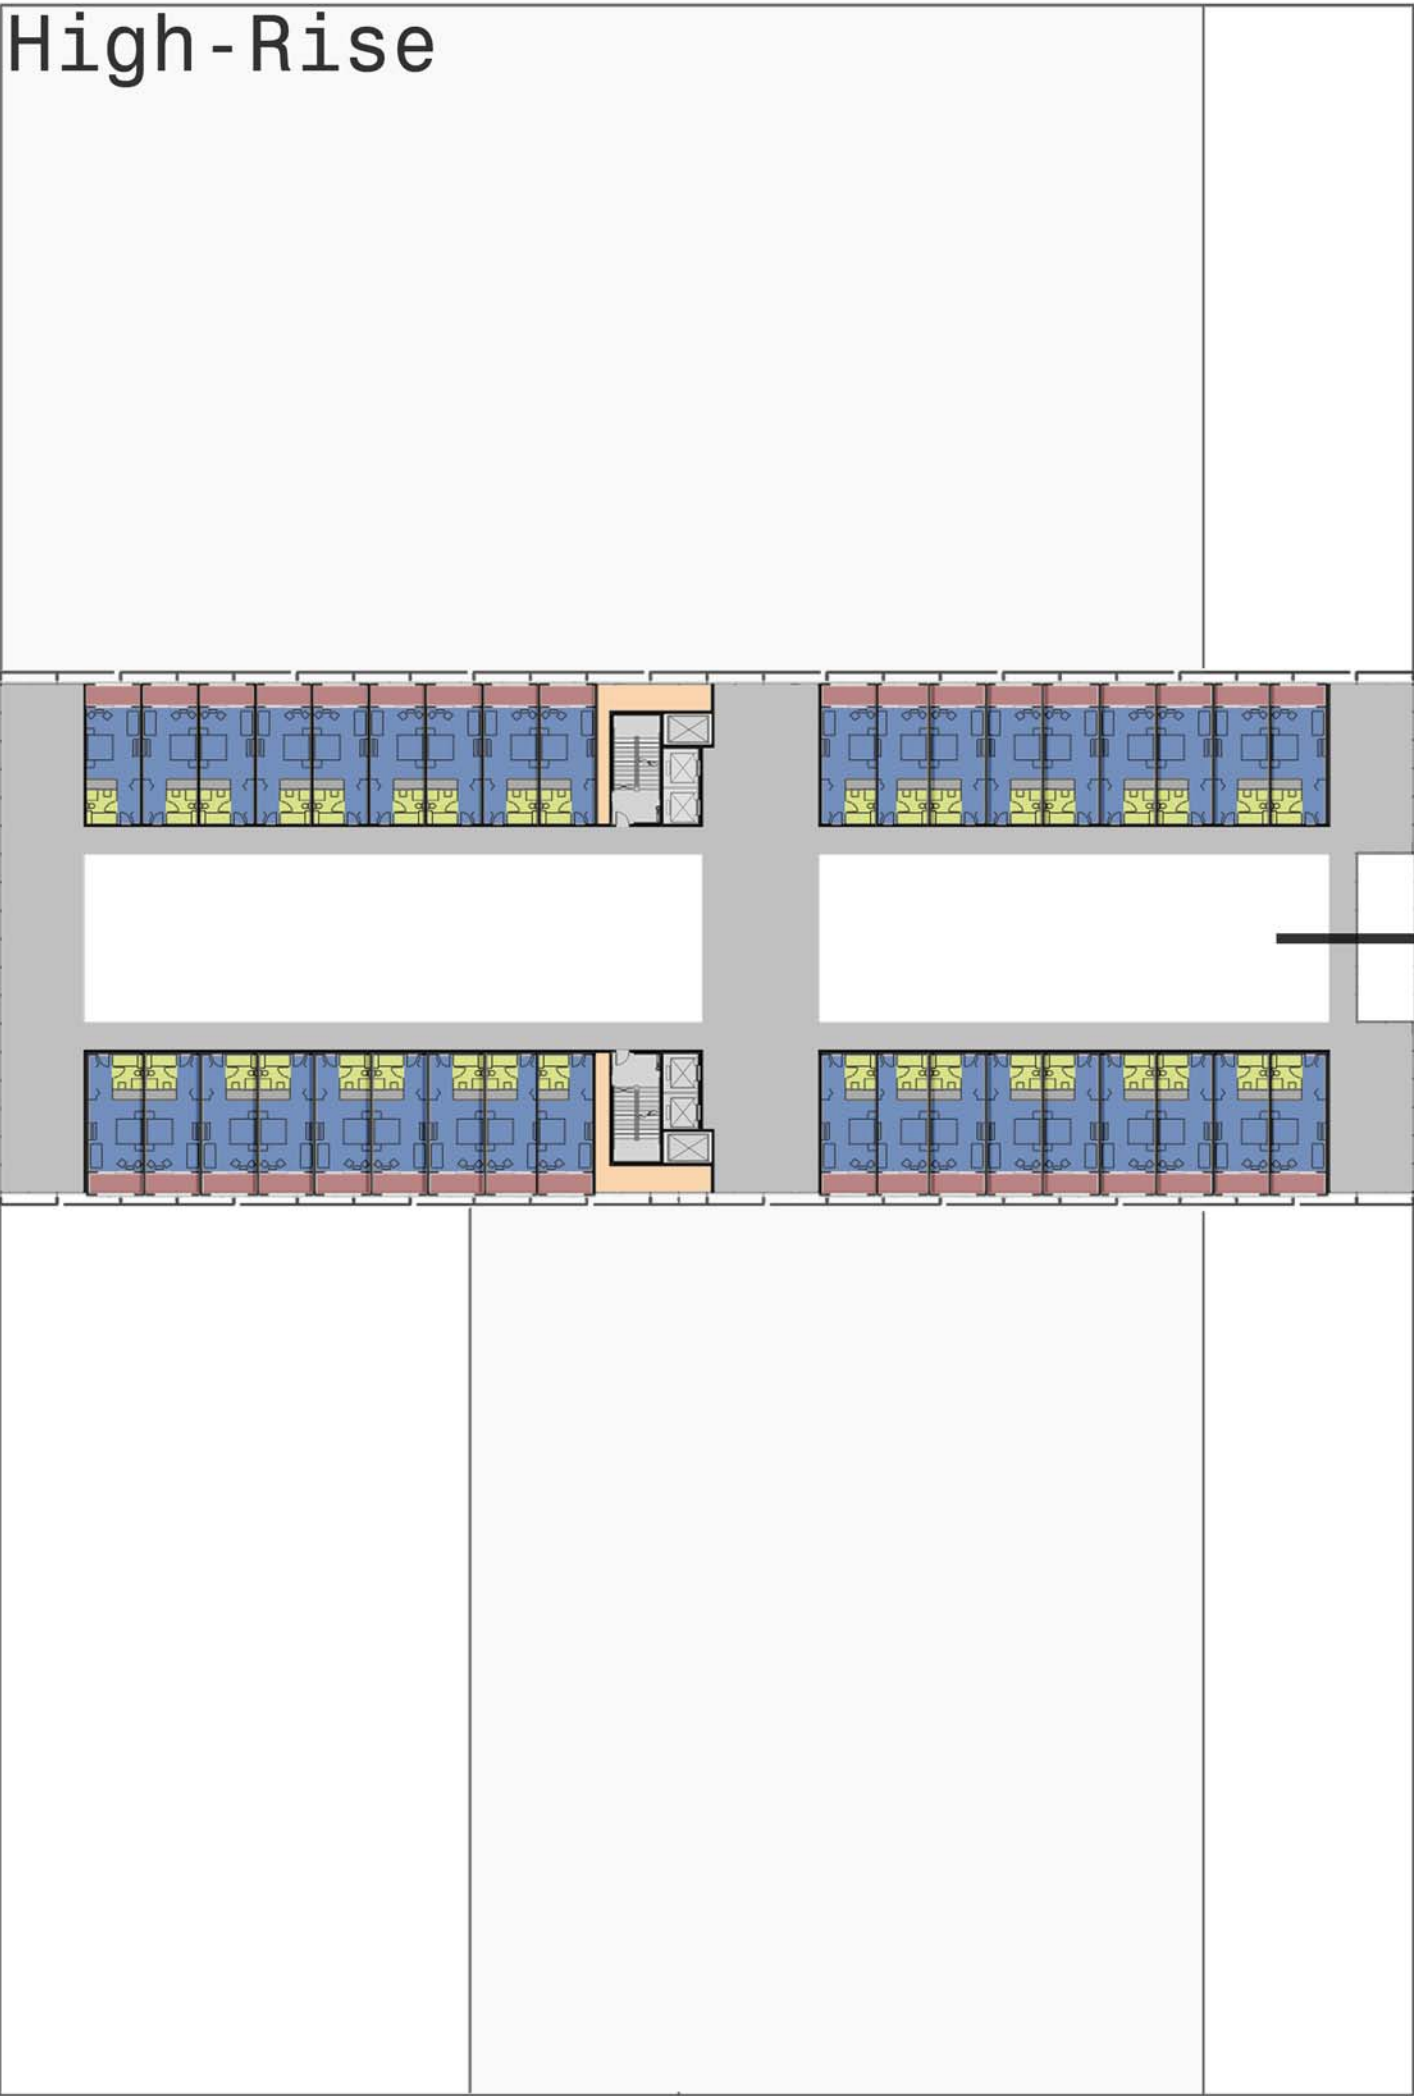

Hotel Floor
18 Floors
36 Rooms

Office Floor
32 Floors
North Suite: 32k Sq. Ft.
South Suite: 22k Sq. Ft.

3 Floors
Retail: 95k Sq. Ft.
Entry Floor

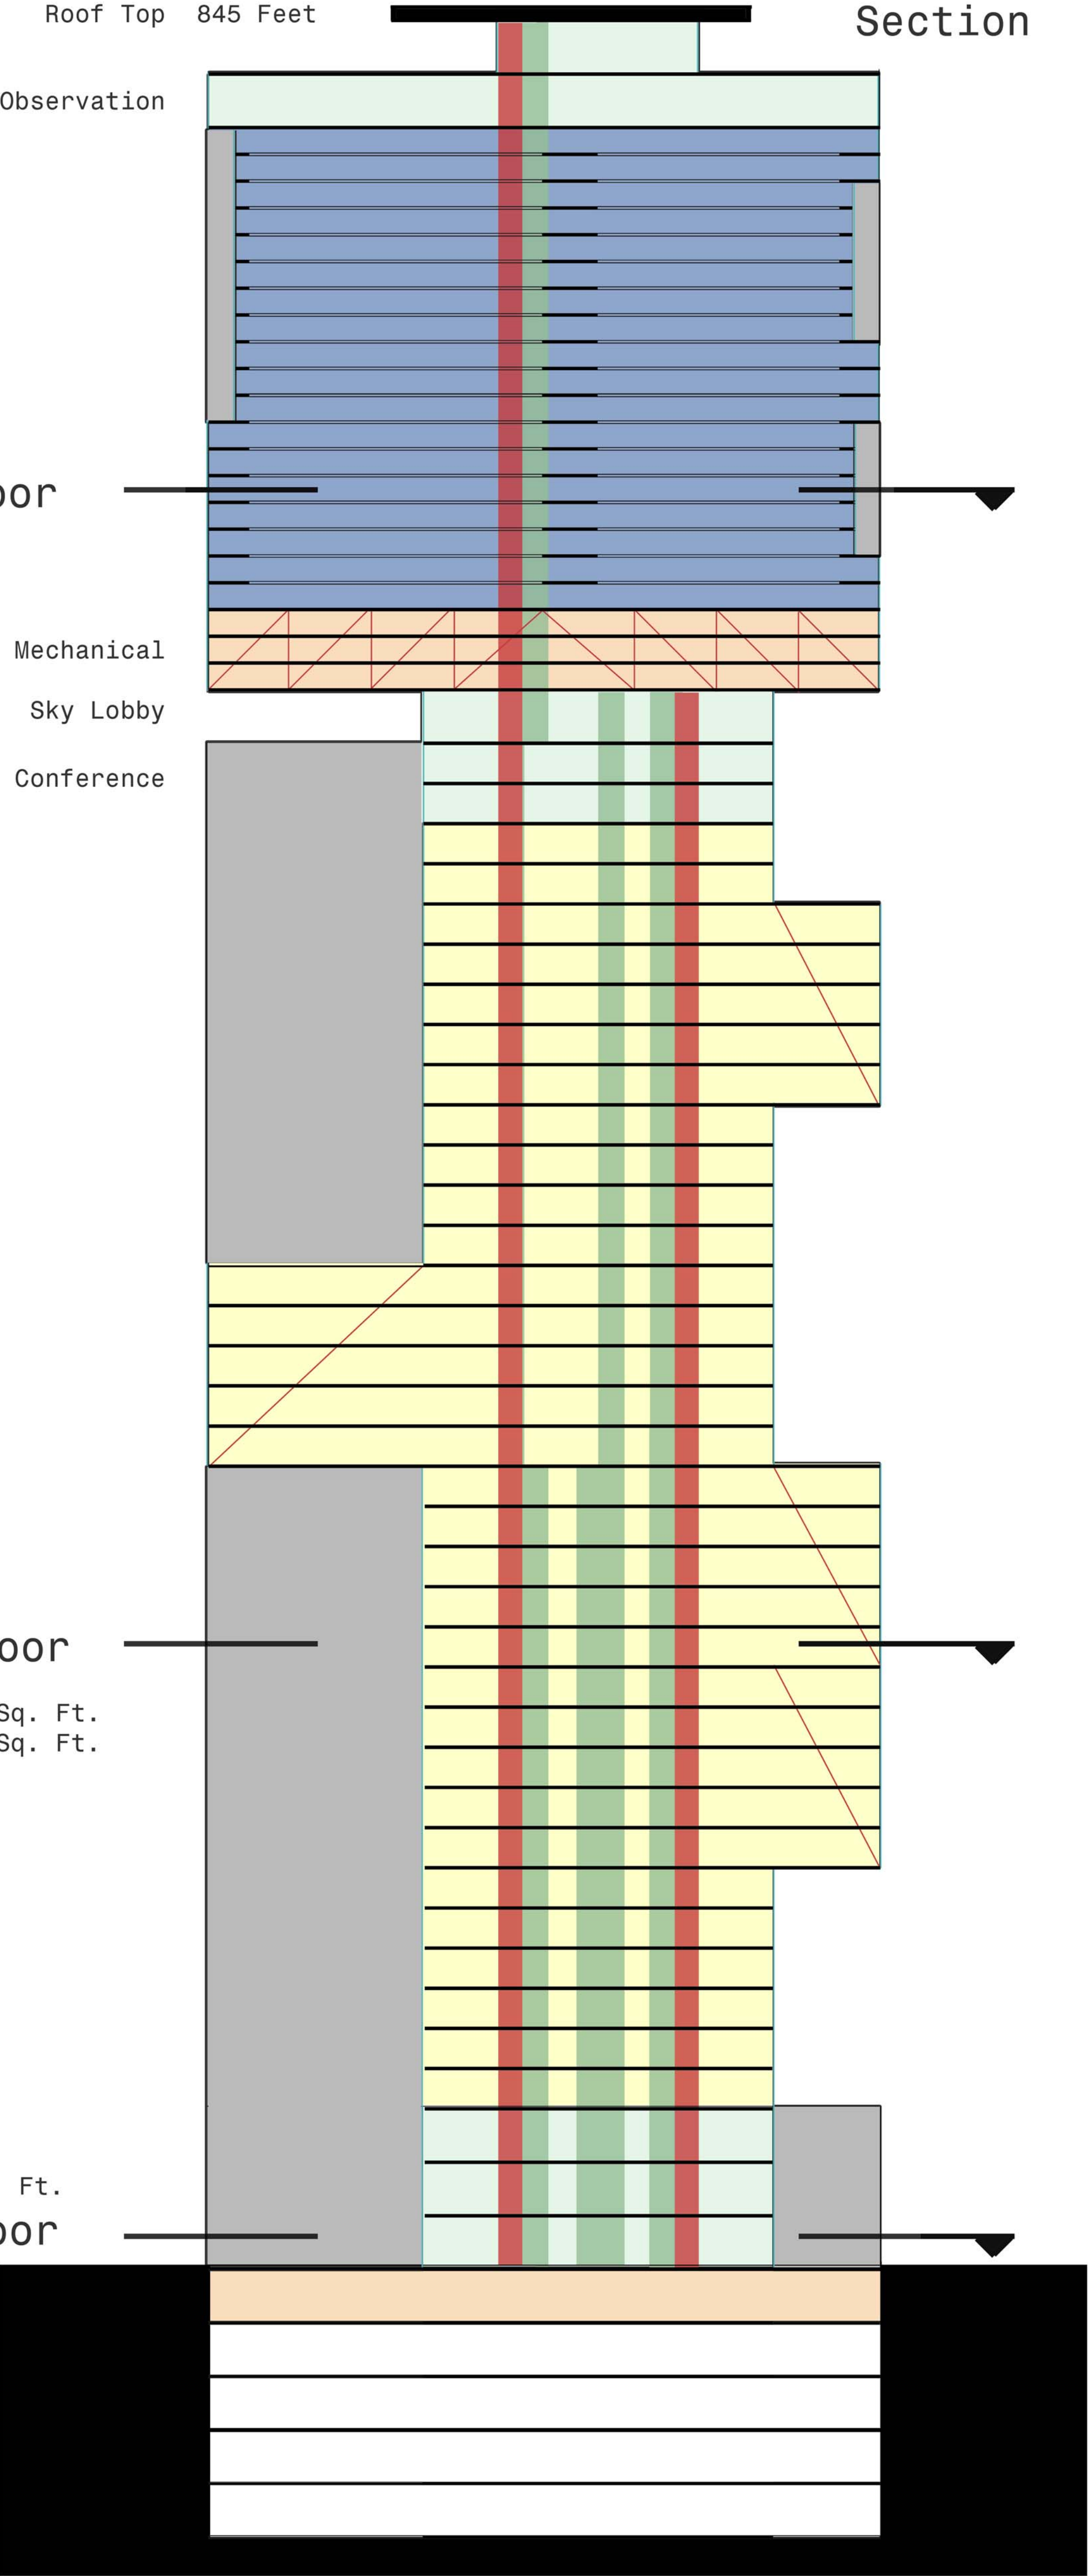

Location Plan

