




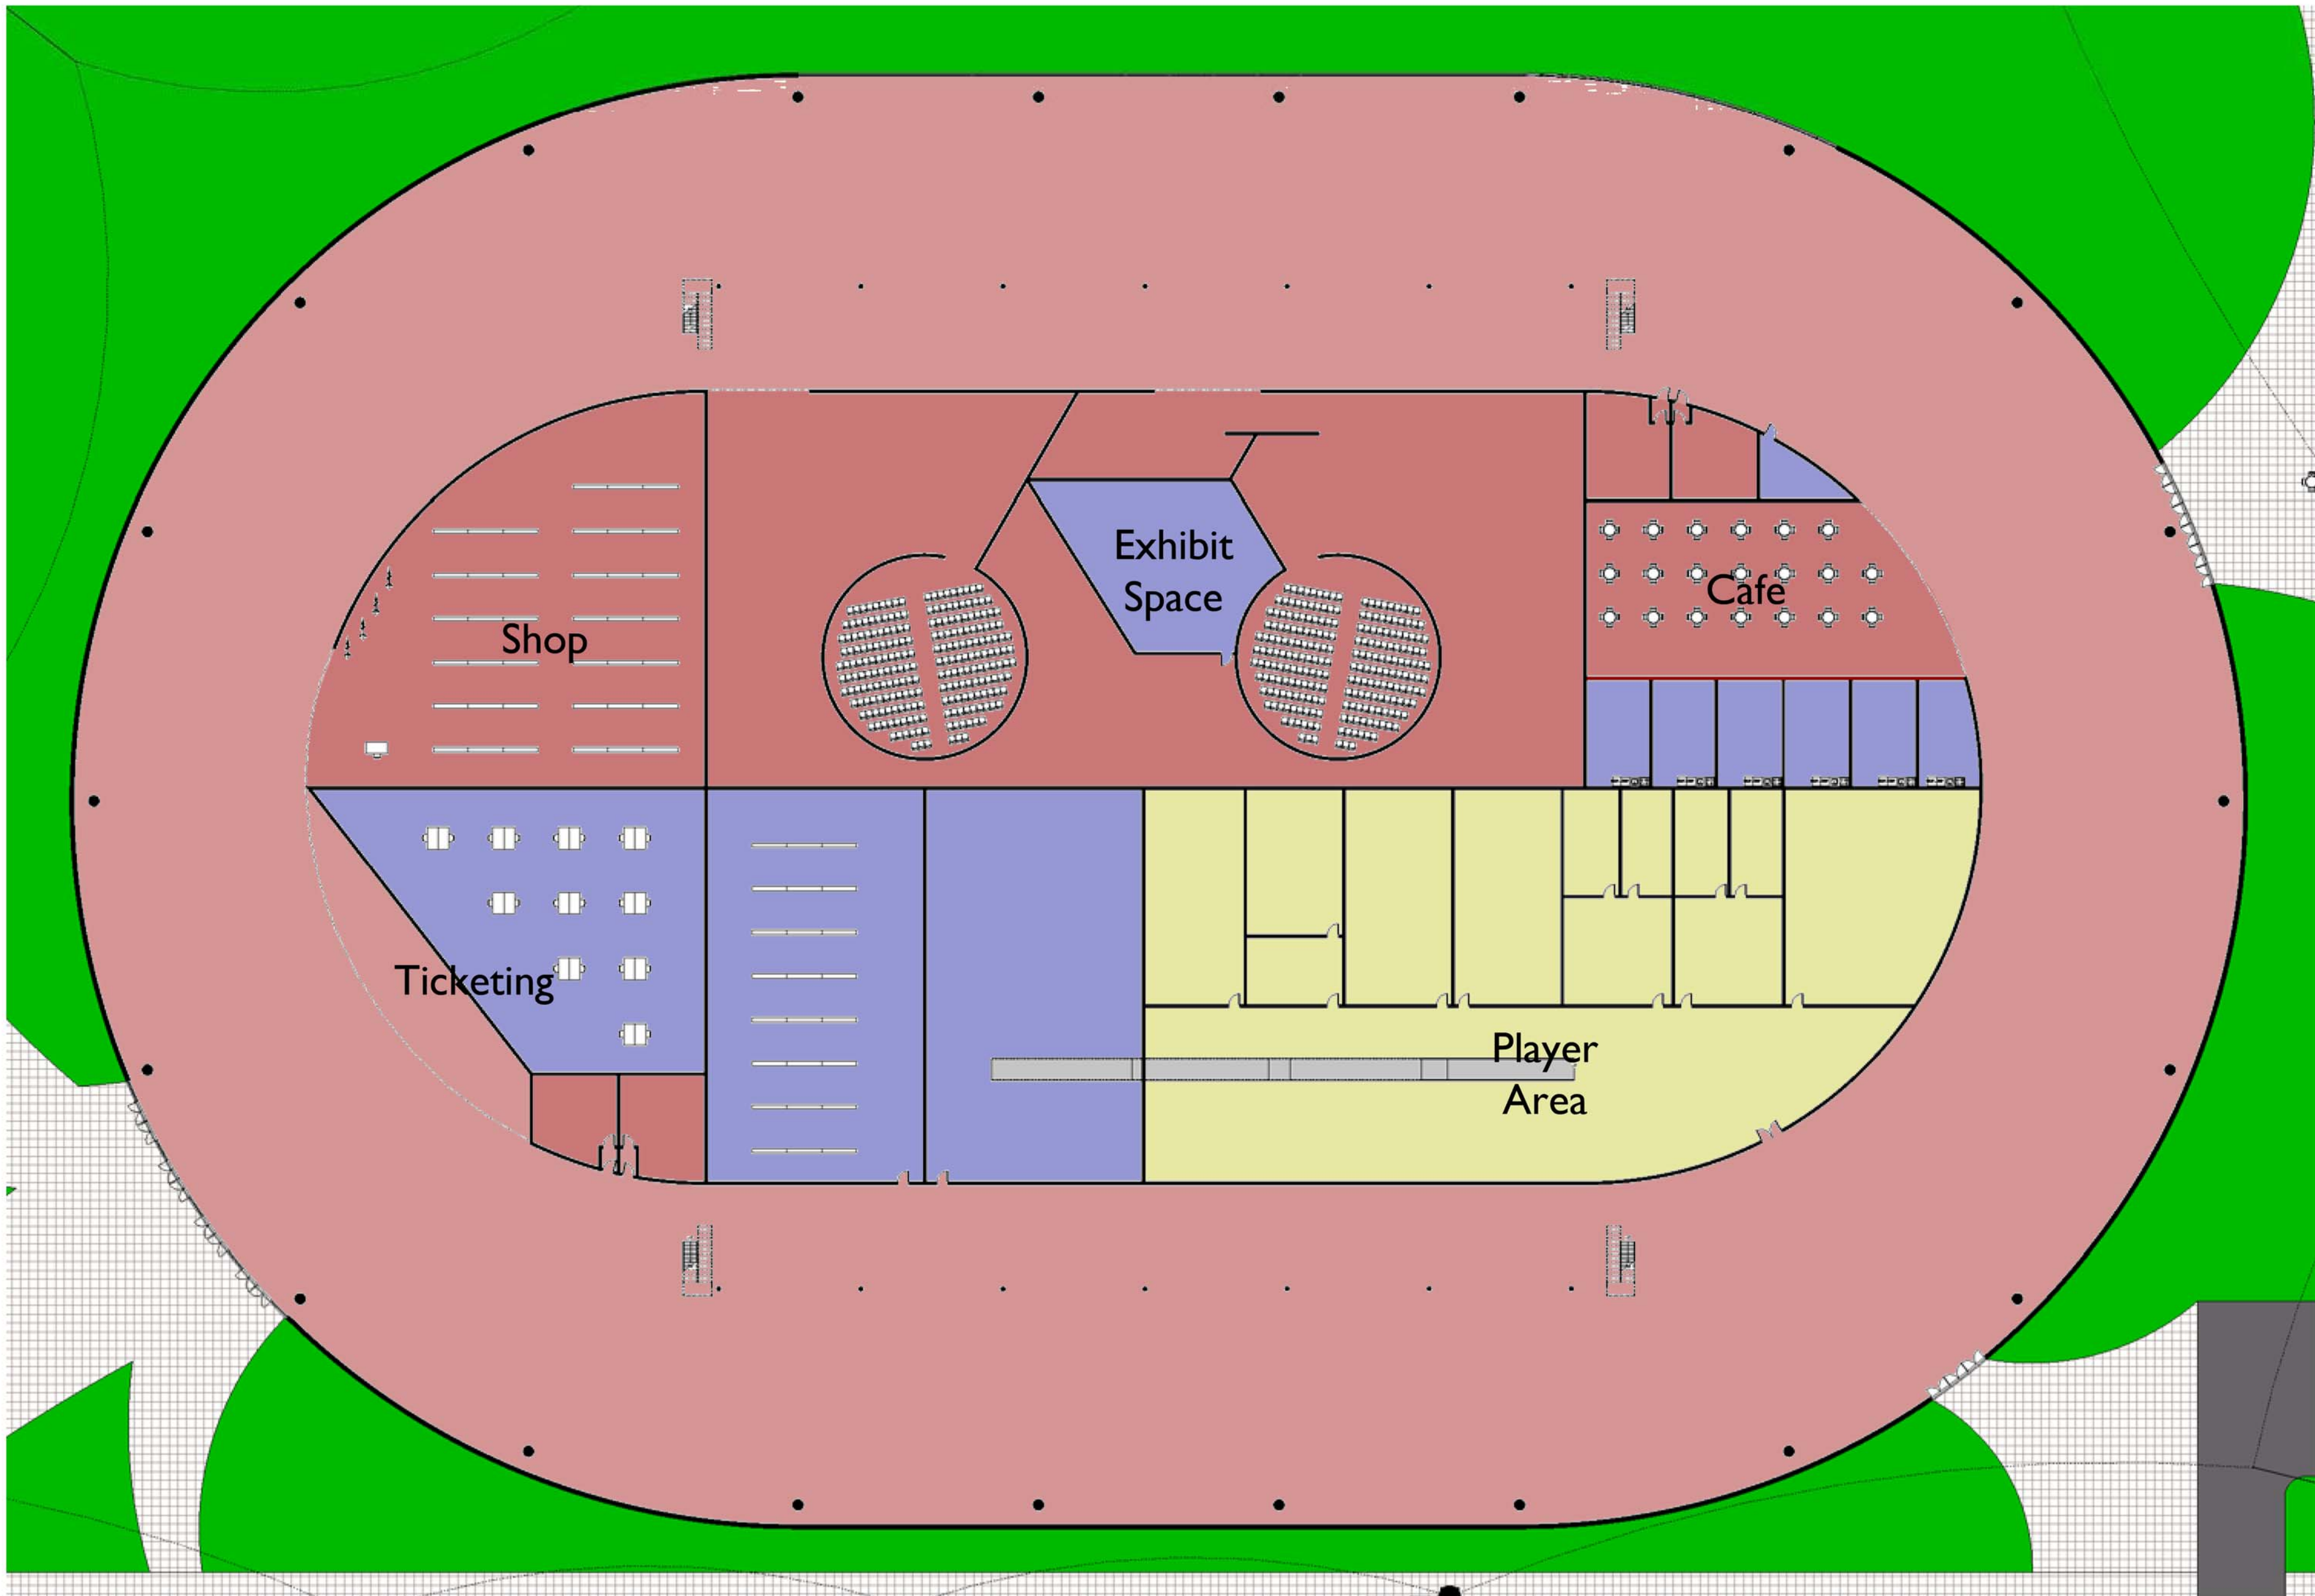


Entrance Level Plan

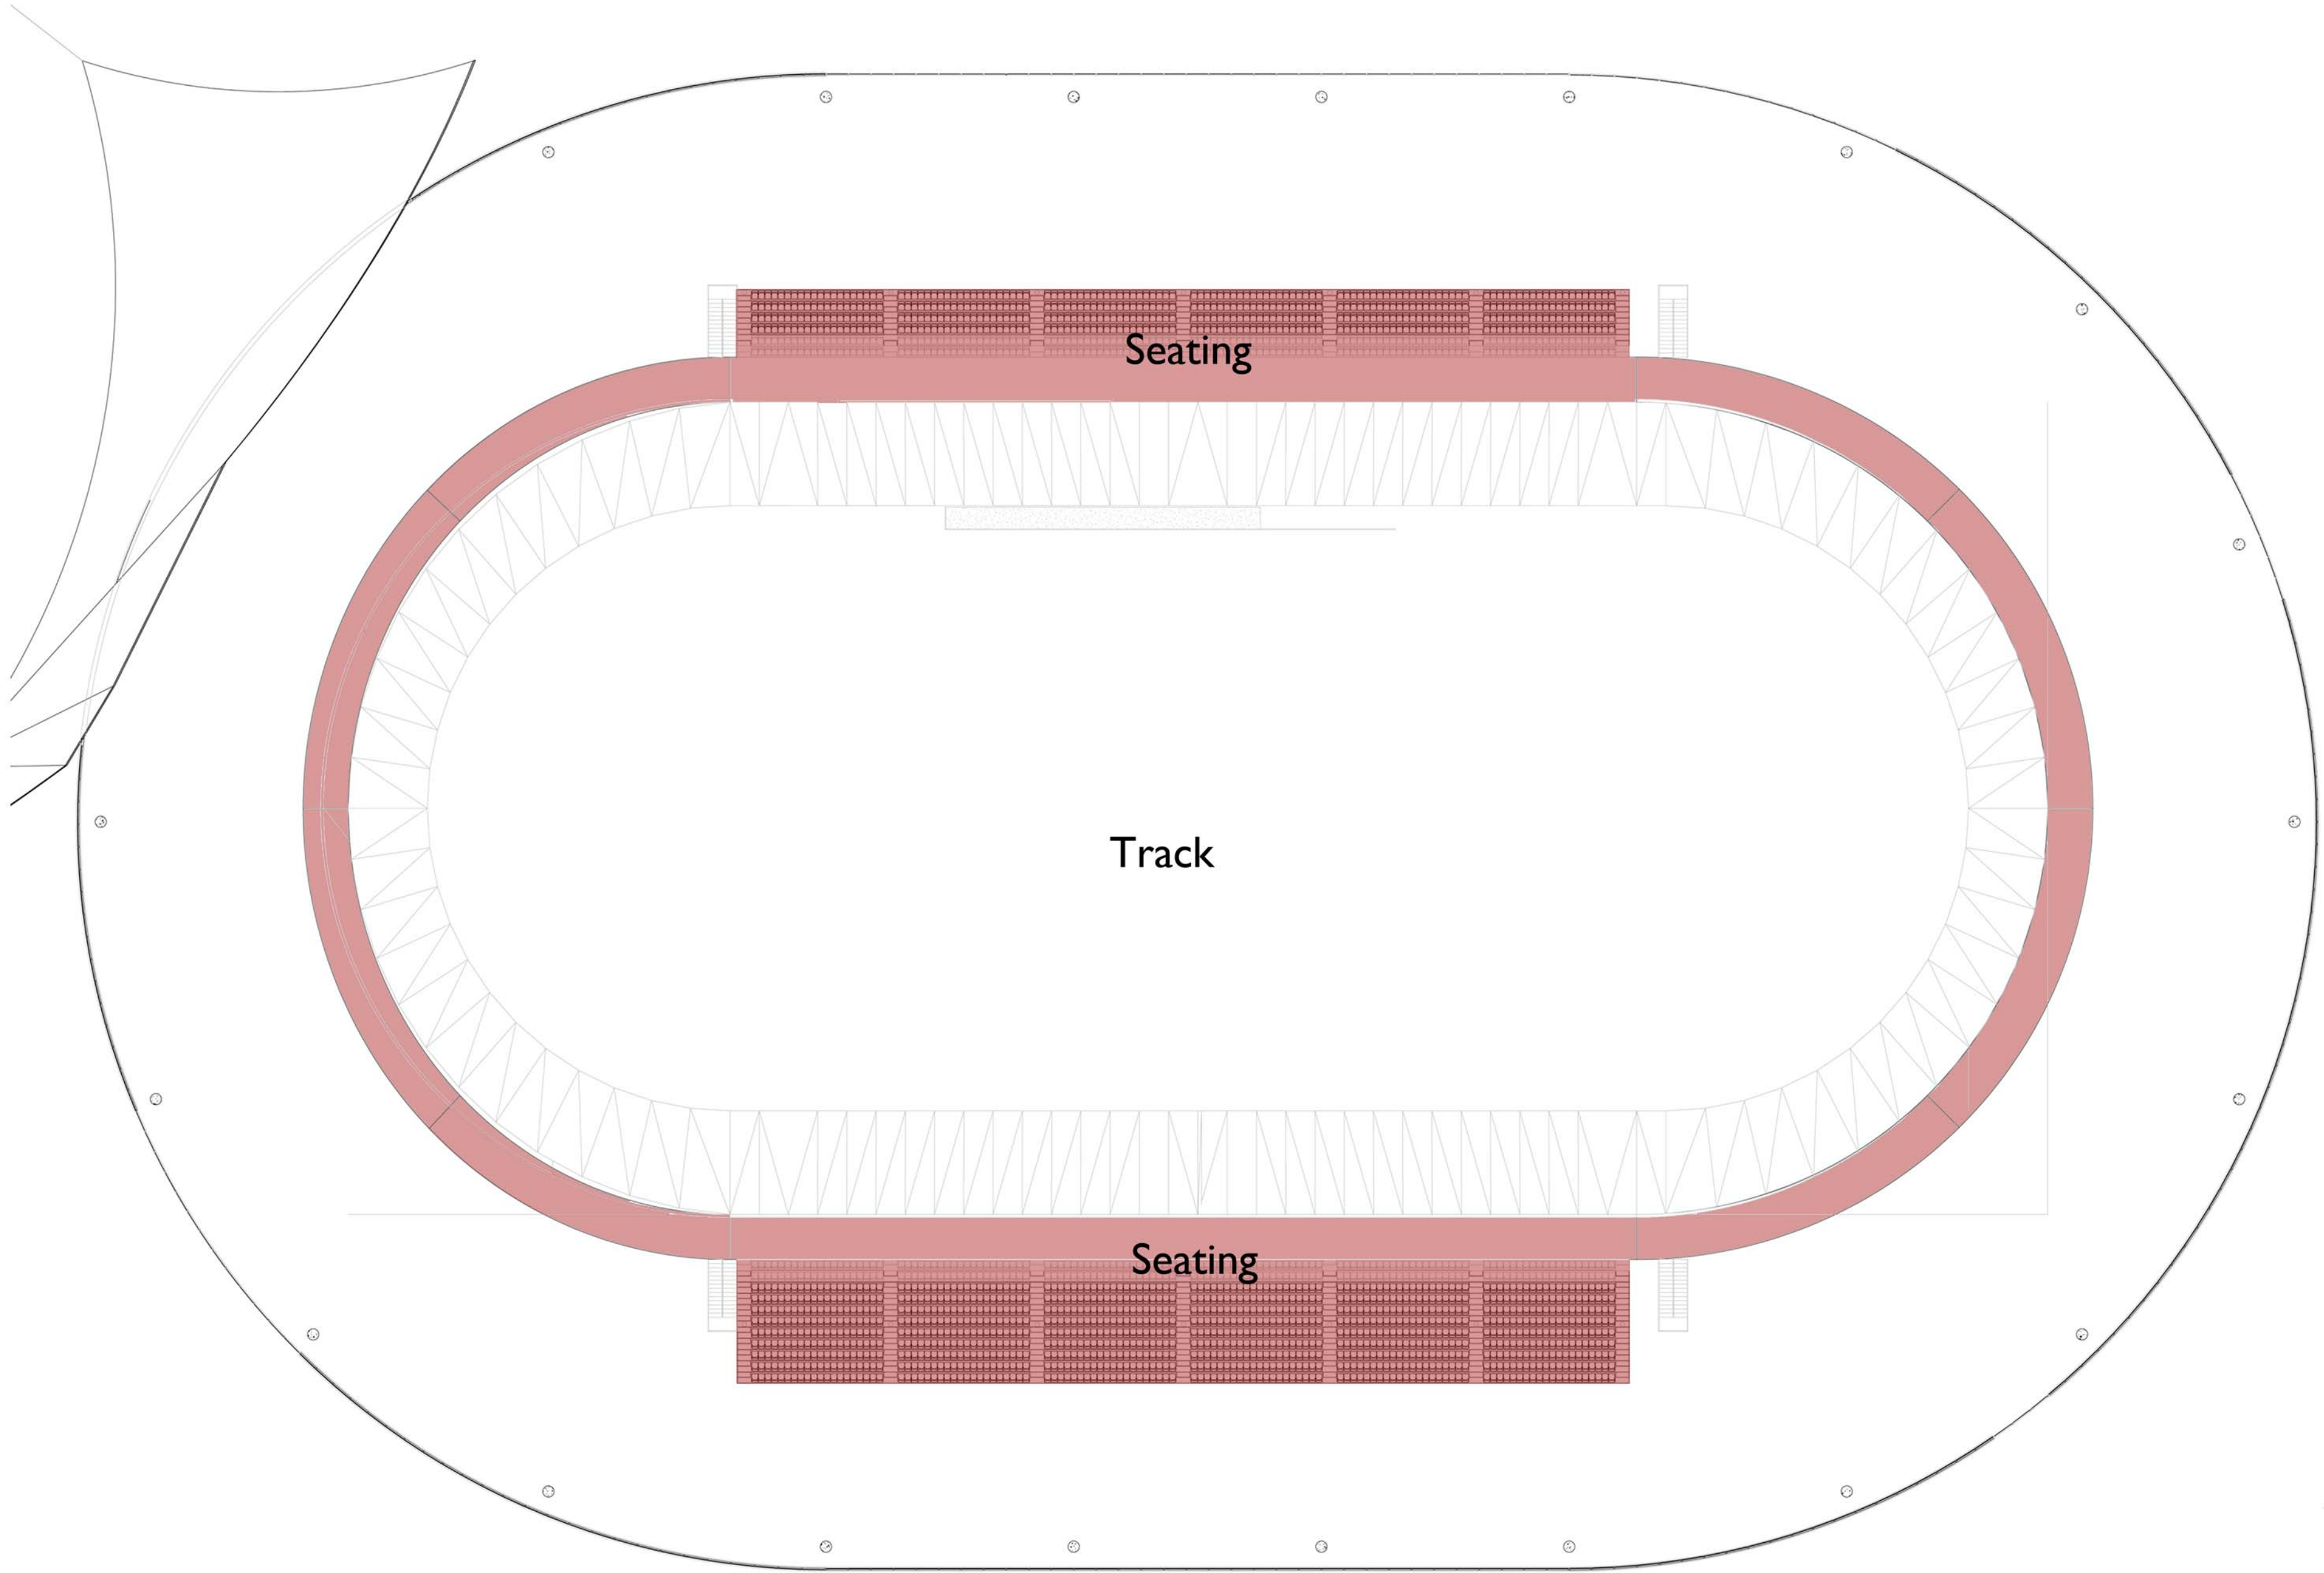

Seating Level Plan

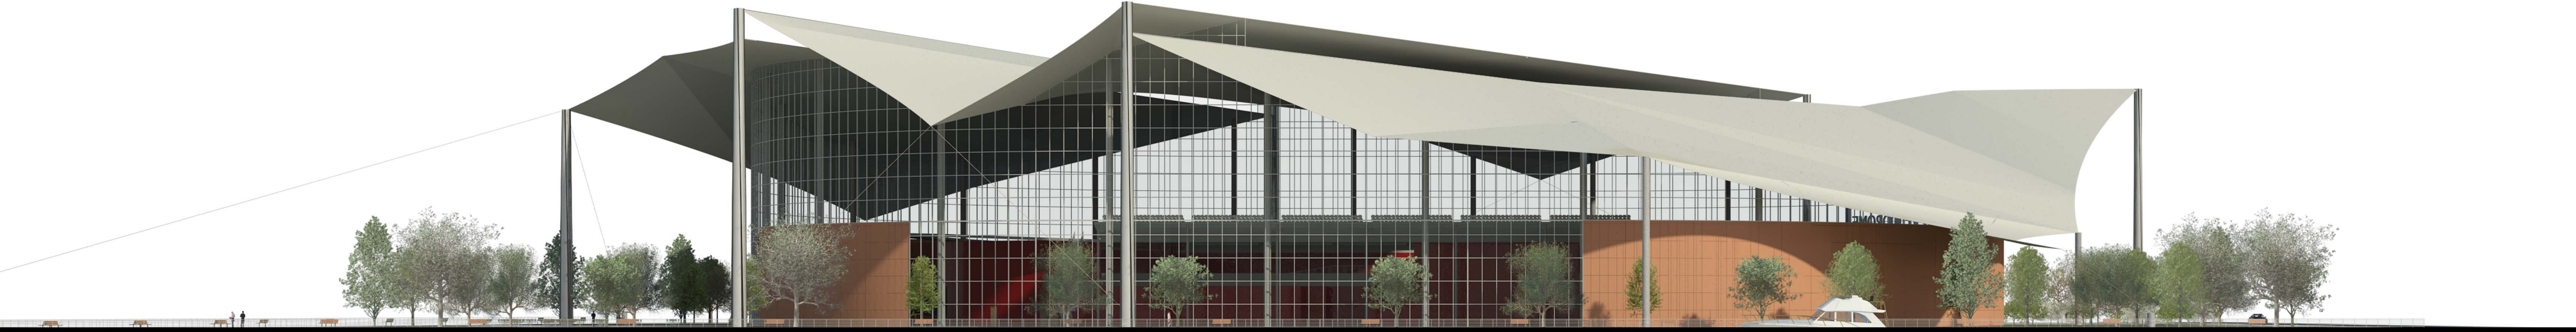

River Elevation

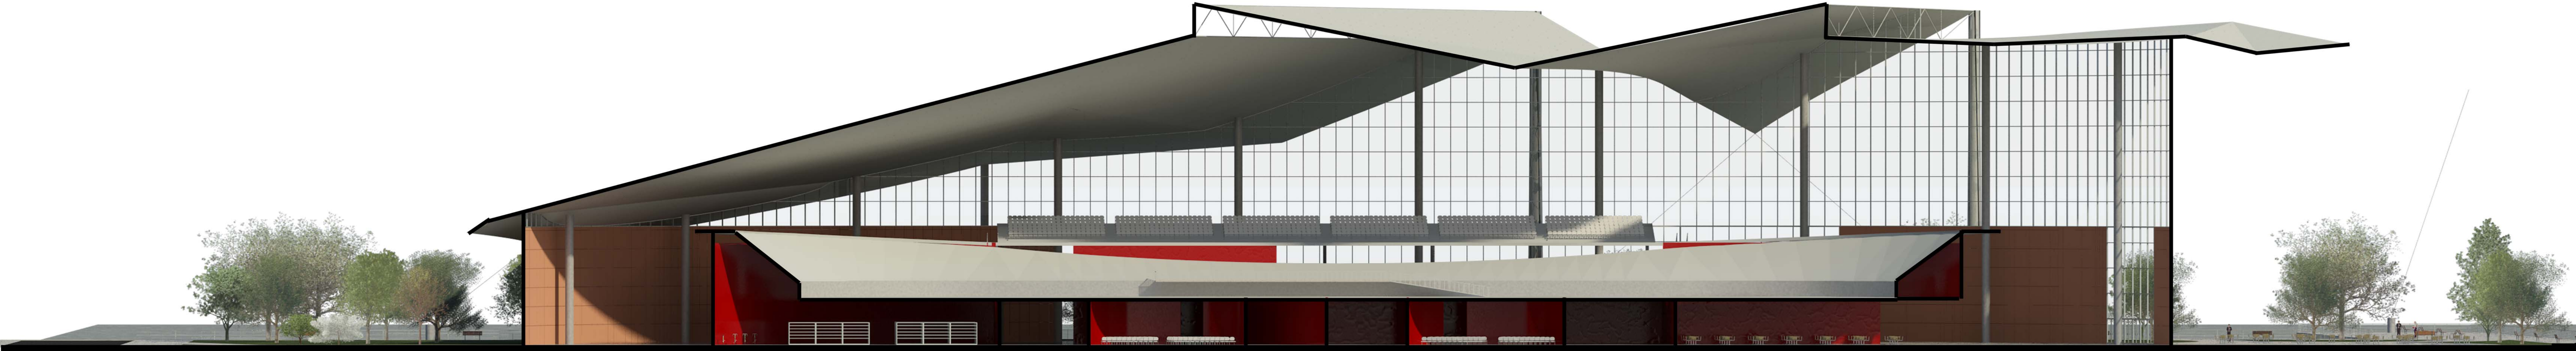

Longitudinal Section